




COLUMBUS COUNTY SCHOOLS

BOARD OF EDUCATION

Property Accounting Book


2016



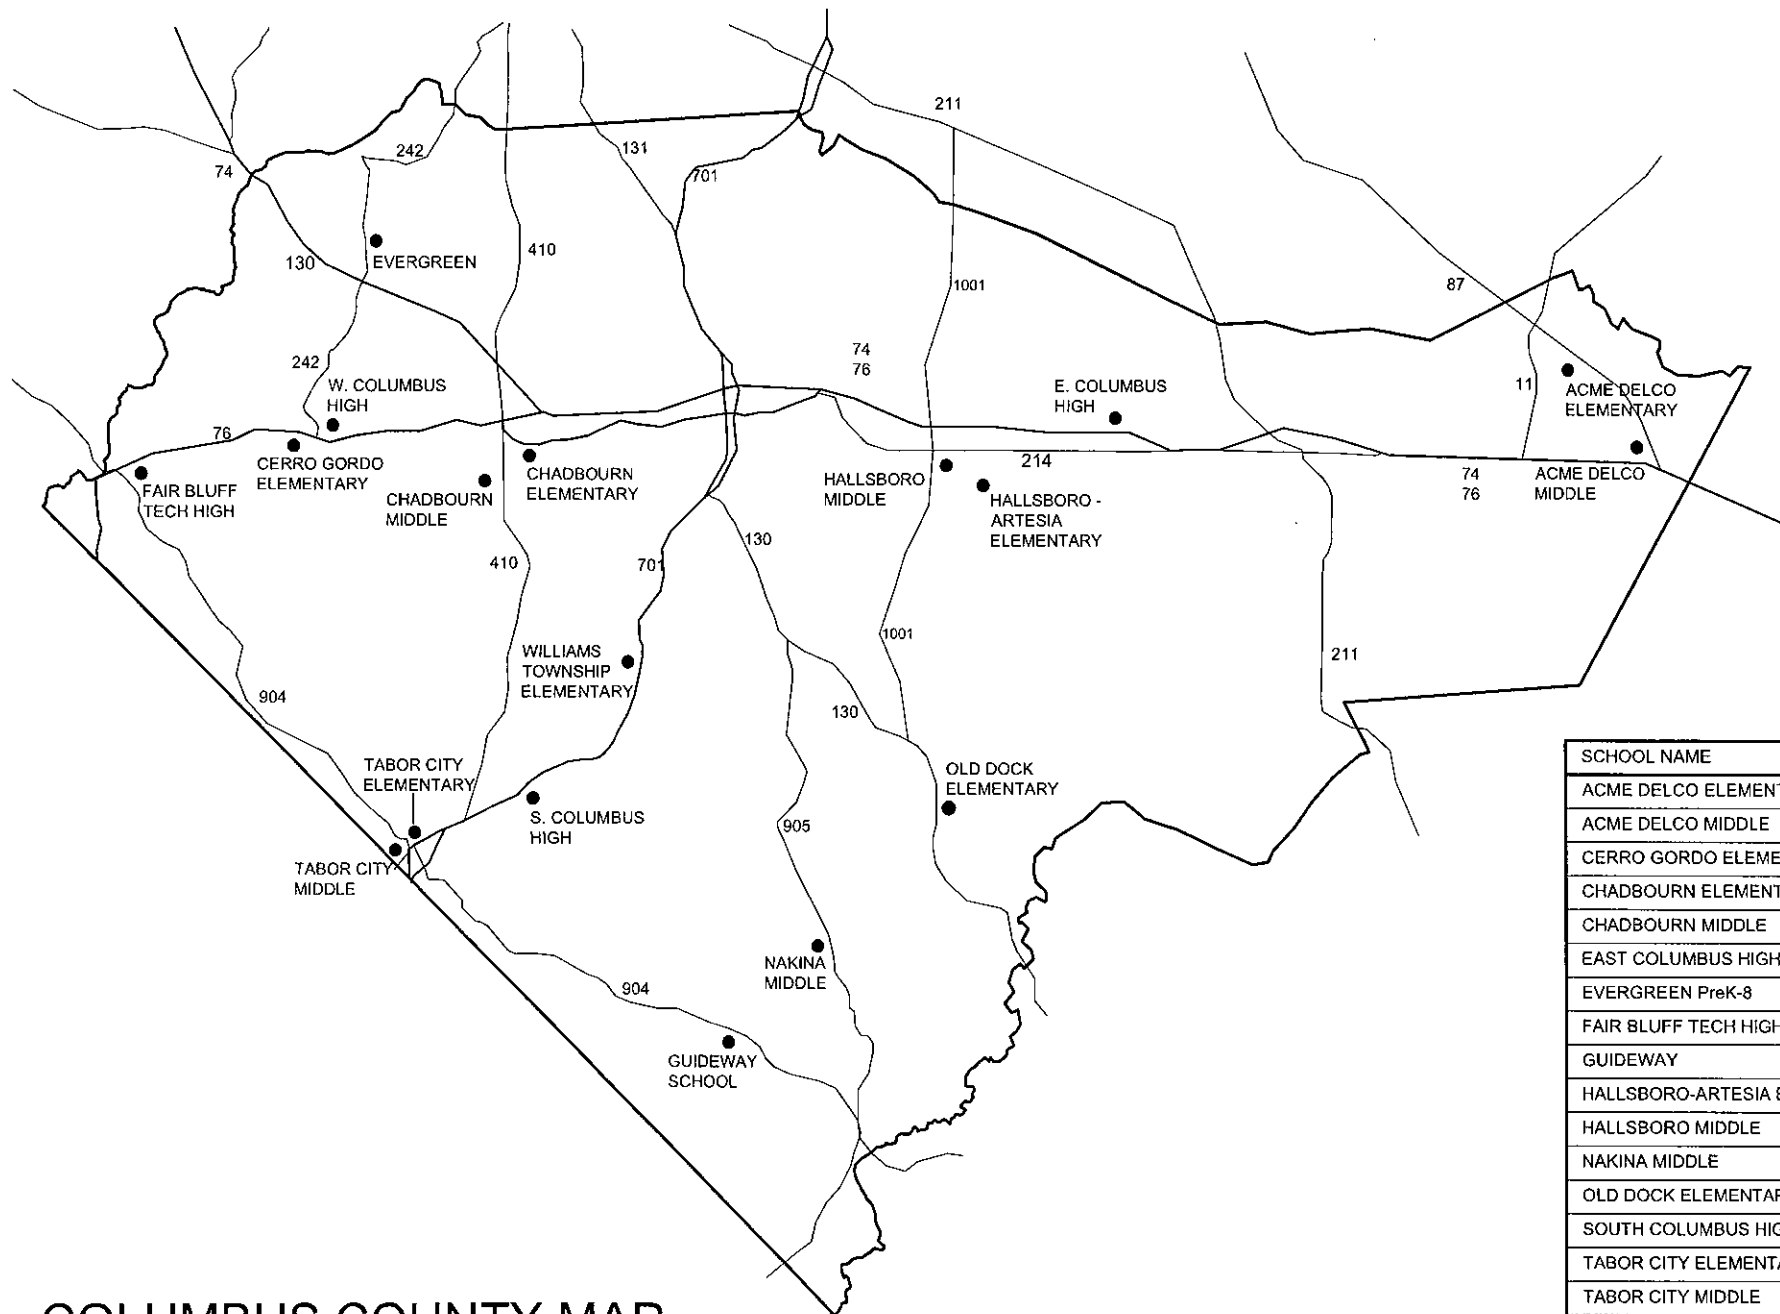


COLUMBUS COUNTY MAP
LOCATION OF SCHOOLS

SCHOOL NAME	SCHOOL CODE	UPDATED
ACME DELCO ELEMENTARY	240-308	2016
ACME DELCO MIDDLE	240-304	1978
CERRO GORDO ELEMENTARY	240-328	1978
CHADBOURN ELEMENTARY	240-332	1978
CHADBOURN MIDDLE	240-330	1978
EAST COLUMBUS HIGH	240-334	2016
EVERGREEN PreK-8	240-344	1978
FAIR BLUFF TECH HIGH	240-373	1978
GUIDEWAY	240-352	1978
HALLSBORO-ARTESIA ELEM.	240-354	2016
HALLSBORO MIDDLE	240-356	2016
NAKINA MIDDLE	240-368	1978
OLD DOCK ELEMENTARY	240-370	2016
SOUTH COLUMBUS HIGH	240-371	2016
TABOR CITY ELEMENTARY	240-372	1978
TABOR CITY MIDDLE	240-376	1978
WEST COLUMBUS HIGH	240-380	2016
WILLIAMS TOWNSHIP	240-388	2016



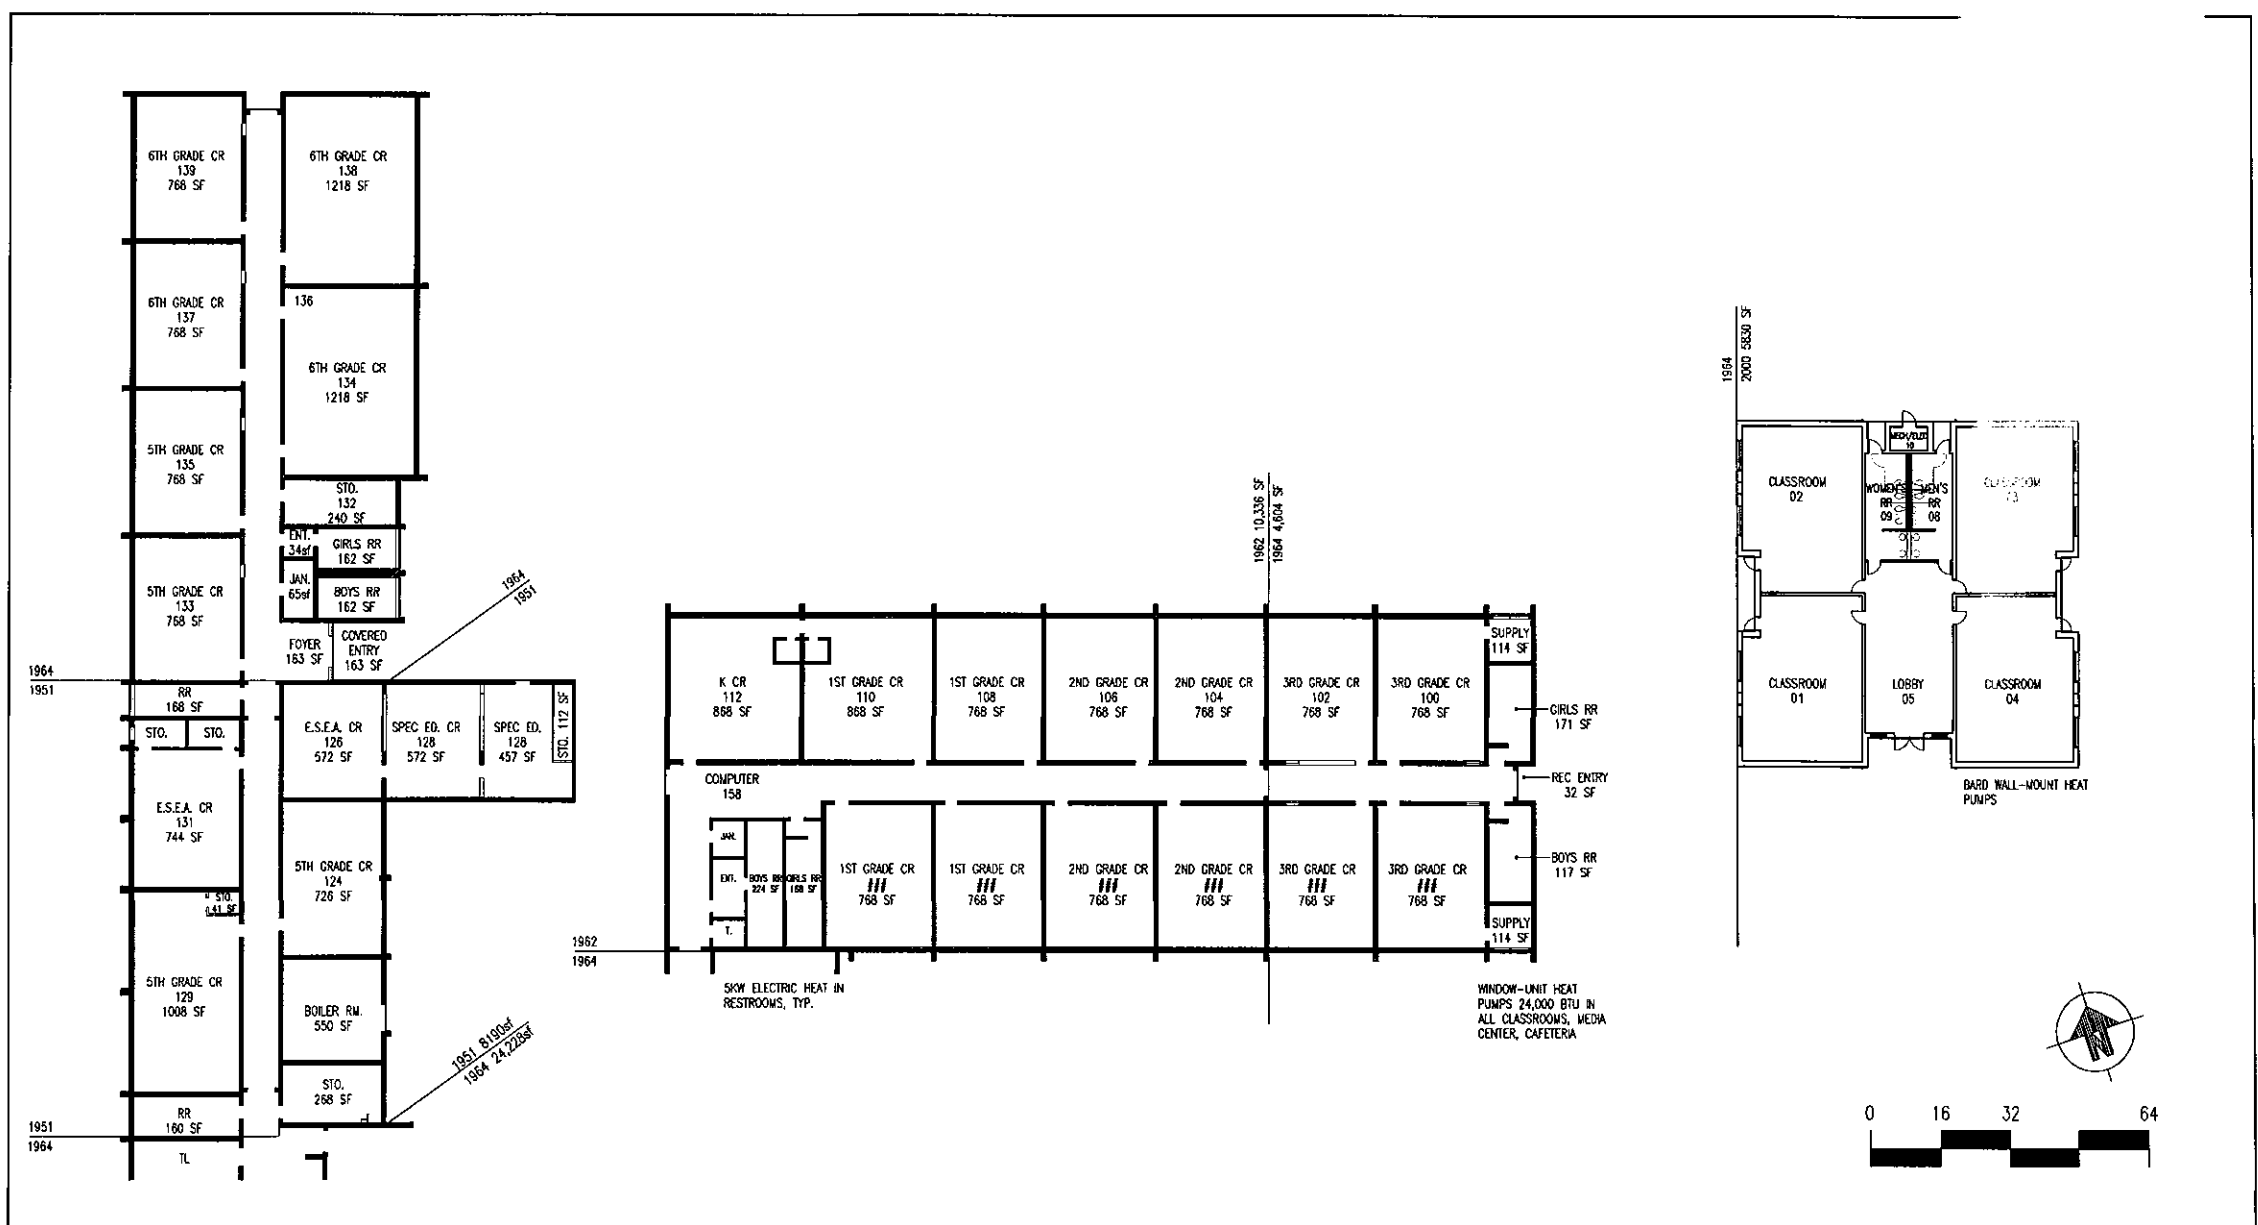


AIDES 2

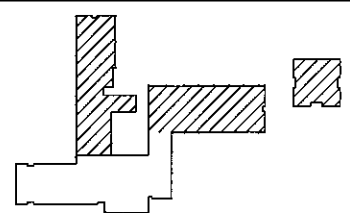 KEY PLAN	LEGEND X Water Main  Electrical Panel ASST. PRNC Assistant Principal STO Storage BK. STD Book Storage TL Toilet CAF Cafeteria TL Teacher's Lounge CR Classroom WR Work Room CL Computer Lab RR Restroom ELEC Electrical Equipment TO Time Out J Janitor CO Conference KIT Kitchen CORR Corridor MECH Mechanical Room DW Dish Washing MC Media Center LIB Library O Office GYM Gymnasium PRINC Principal AUD Auditorium RECP Reception PREP Science Prep. Area CHEM Chemical Storage	Scale $\frac{1}{32}'' = 1' - 0''$	Acreage of Site 6.12	Heating/Cooling Varies - see plan	Water County	Sewer Septic w/ Filters	Page 3 of 4
		Name of Admin. Unit Columbus County Schools	Name of Building MAIN BUILDING CLASSROOM POD	Name of School <u>Acme Delco Elementary</u>	Building No. 001, 002	Date of Drawing 01-15-16	
		FILE NAME: 240-308-BLDG001 240-308-BLDG002		Street Name/No. <u>16337 Old Lake Road</u>	Unit and School No. 240-308	Date of Revisions 07-18-16	
				Mail Address <u>Riegelwood, NC 28456</u>			

2


ADES 2

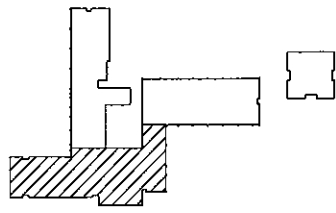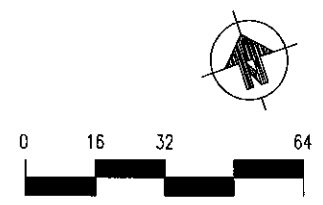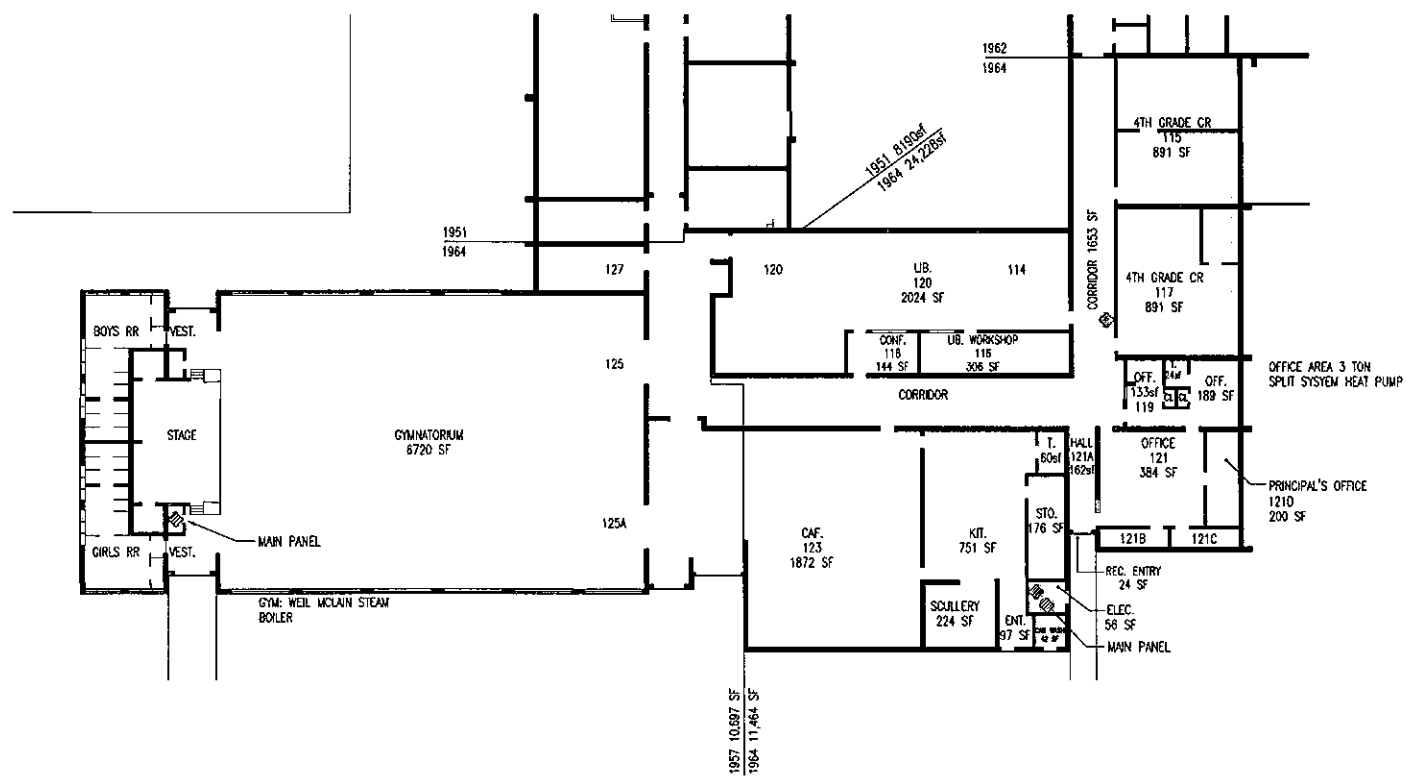

LEGEND	
Water Main	Electrical Panel
ASST. PRNC Assistant Principal	STO Storage
BK STO Book Storage	T Toilet
CAF Cafeteria	TL Teacher's Lounge
CR Classroom	WR Work Room
CL Computer Lab	RR Restroom
ELEC Electrical Equipment	TO Time Out
J Janitor	CO Conference
KIT Kitchen	CORR Corridor
MECH Mechanical Room	DW Dish Washing
MC Media Center	LIB Library
O Office	GYM Gymnasium
PRINC Principal	AUD Auditorium
RECP Reception	PREP Science Prep. Area
	CHEM Chemical Storage

Scale 1/32"=1'-0"	Acreage of Site 6.12	Heating/Cooling Varies - see plan	Water County	Sewer Septic w/ Filters	Page 4 of 4	
Name of Admin. Unit Columbus County Schools	Name of Building MAIN BUILDING	Name of School Acme Delco Elementary	Building No. 001		Date of Drawing 01-15-16	
FILE NAME: 240-308-BLDG001		Street Name/No. 16337 Old Lake Road	Unit and School No. 240-308		Date of Revisions 07-18-16	
		Mail Address Riegelwood, NC 28456				

ECHS Q

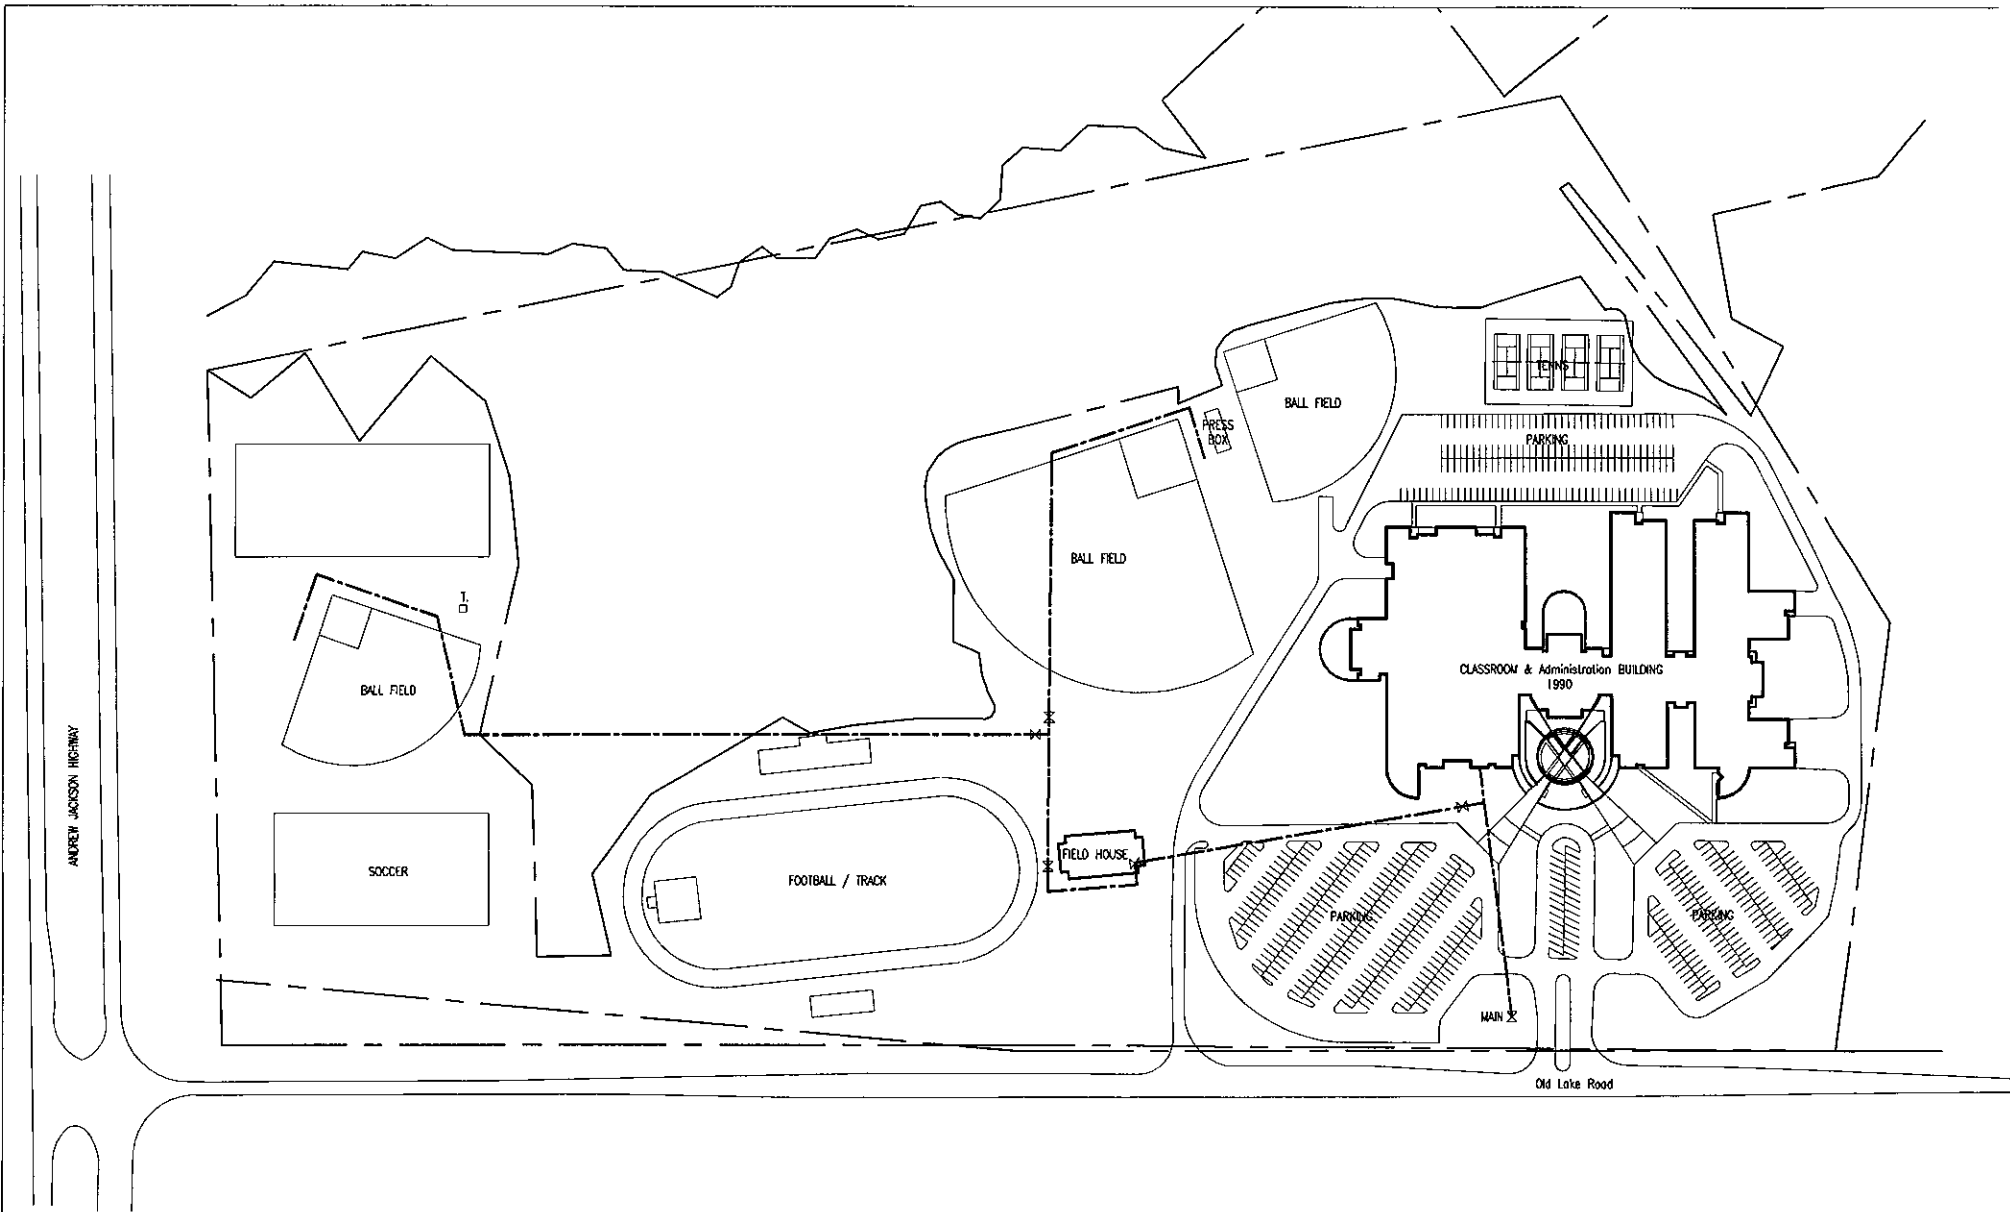

LEGEND ⊗ Water Main ◆ Electrical Panel ASST PRNC BK STO CAF CR CL ELEC J KIT MECH MC O PRINC RECP Assistant Principal Book Storage Cafeteria Classroom Computer Lab Electrical Equipment Janitor Kitchen Mechanical Room Media Center Office Principal Reception
--

STO

T

TL

WR

RR

TO

CO

CORR

DW

LIB

GYM

AUD

PREP

CHEM

Storage

Toilet

Teacher's Lounge

Work Room

Restroom

Time Out

Conference

Corridor

Dish Washing

Library

Gymnasium


Auditorium

Science Prep. Area


Chemical Storage


ECHS 1

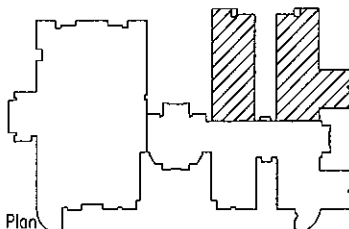



 Key Plan	LEGEND		Scale $\frac{1}{32}'' = 1'-0''$	Acreage of Site 57.8	Heating/Cooling Varies -- see plan	Water County	Sewer County	Page 4 of 7	
	ASST PRNC BK STO CAF CR CL ELEC J KIT MECH MC O PRINC RECP	Assistant Principal Book Storage Cafeteria Classroom Computer Lab Electrical Equipment Janitor Kitchen Mechanical Room Media Center Office Principal Reception	STO T TL WR RR TO CO CORR DW LIB GYM AUD PREP CHEM	Storage Toilet Teacher's Lounge Work Room Restroom Time Out Conference Corridor Dish Washing Library Gymnasium Auditorium Science Prep. Area Chemical Storage	Name of Admin. Unit Columbus County Schools	Name of Building Classroom & Administration Building	Name of School East Columbus High School	Building No. 001	Date of Drawing 02-03-16
	FILE NAME: 240-334-BLDG001				Street Name/No. P.O. Box 401	Mail Address Lake Waccamaw, NC 28450	Unit and School No. 240-334	Date of Revisions 07-18-16	

ECHS 2

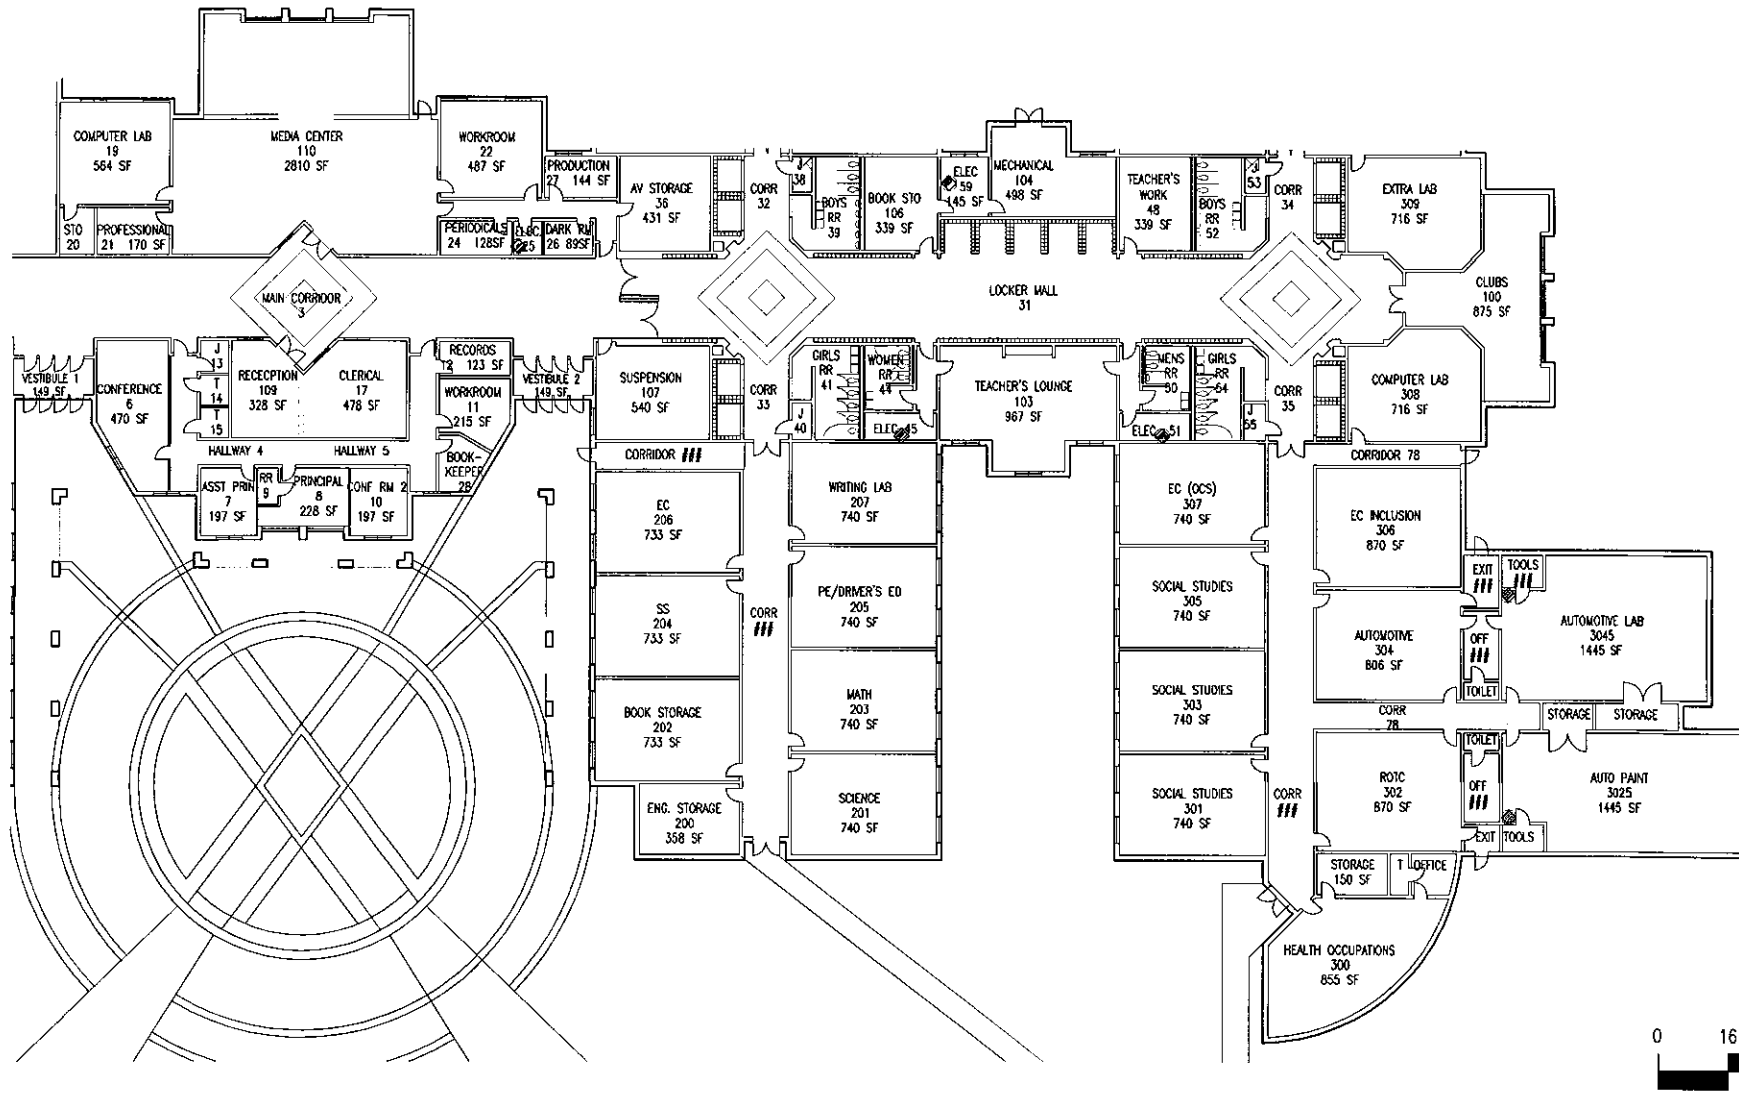

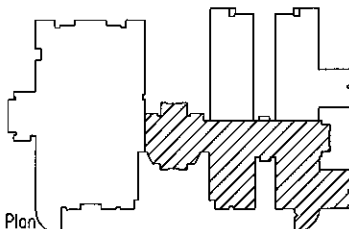 Key Plan	LEGEND ASST PRNC Assistant Principal BK STO Book Storage CAF Cafeteria CR Classroom CL Computer Lab ELEC Electrical Equipment J Janitor KIT Kitchen MECH Mechanical Room MC Media Center O Office PRINC Principal RECP Reception Water Main Electrical Panel STO Storage TL Teacher's Lounge WR Work Room RR Restroom TO Time Out CO Conference CORR Corridor DW Dish Washing LIB Library GYM Gymnasium AUD Auditorium PREP Science Prep. Area CHEM Chemical Storage	Scale 1/32" = 1'-0"	Acreage of Site 57.8	Heating/Cooling Varies - see plan	Water County	Sewer County	Page 3 of 7
		Name of Admin. Unit Columbus County Schools	Name of Building Classroom & Administration Building	Name of School East Columbus High School	Building No. 001	Date of Drawing 01-11-16	Date of Revisions 07-18-16
		FILE NAME: 240-334-BLDG001		Street Name/No. P.O. Box 401	Unit and School No. 240-334		
			Mail Address Lake Waccamaw, NC 28450				

CAFE MAIN 208V 3phase
MAIN BLDG 480/277 3phase

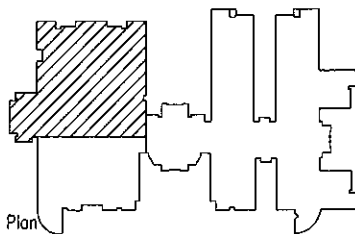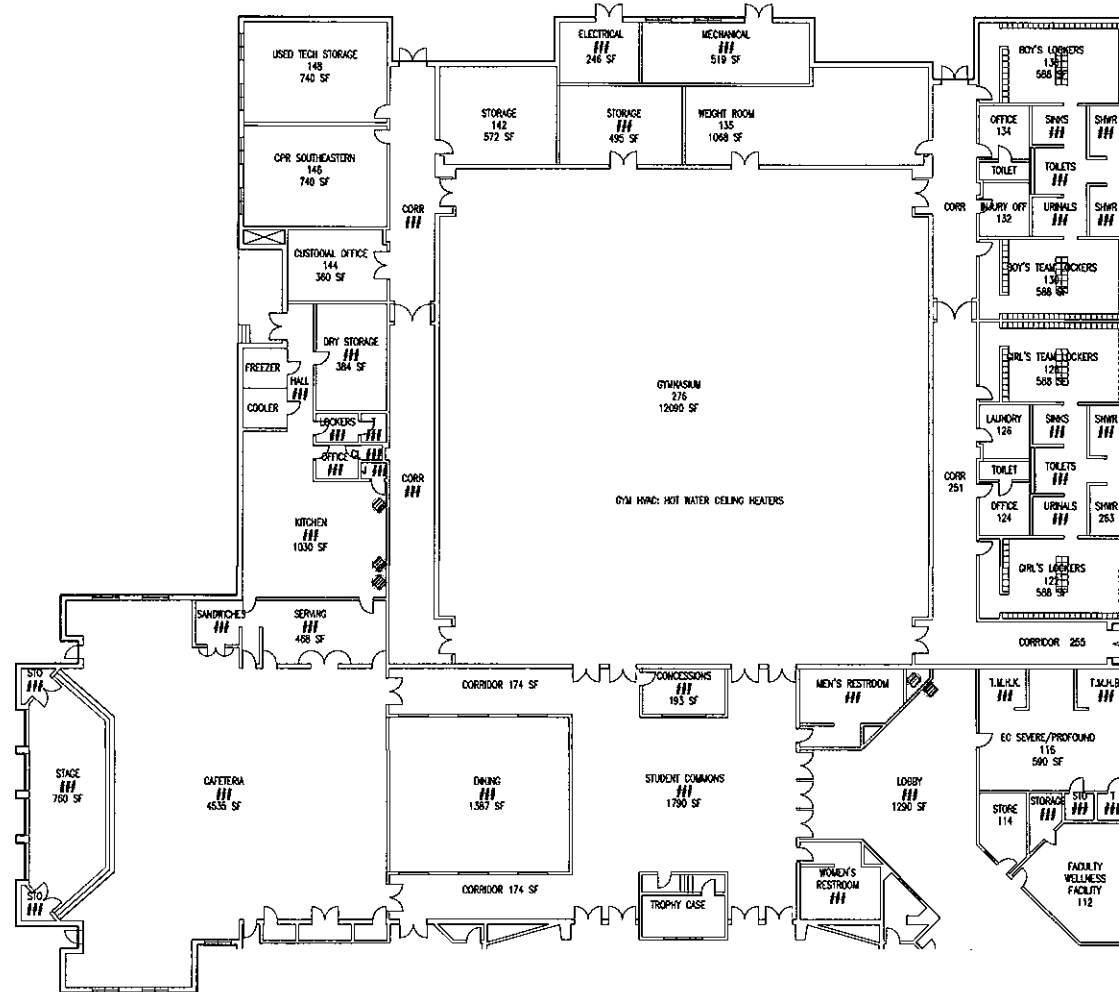

LEGEND	Water Main	Electrical Panel
ASST PRINC	Assistant Principal	STO Storage
CAF STO	Cafeteria Storage	TL Toilet
CAF	Cafeteria	TL Teacher's Lounge
CR	Classroom	WR Work Room
CL	Computer Lab	RR Restroom
ELEC	Electrical Equipment	TO Time Out
J	Janitor	CO Conference
KIT	Kitchen	CDR Corridor
MECH	Mechanical Room	DW Dish Washing
O	Media Center	LI Library
OFF	Office	GYM Gymnasium
PRINC	Principal	AUD Auditorium
RECP	Reception	PREP Science Prep. A
		CHEM Chemical Storage

 Electrical Panel

STO	Storage
T	Toilet
TL	Teacher's Lounge
WR	Work Room
RR	Restroom
TO	Time Out
CO	Conference
CORR	Corridor
DW	Dish Washing
LIB	Library
GYM	Gymnasium
AUD	Auditorium
PREP	Science Prep. Area
CHEM	Chemical Storage

Scale
 $\frac{1}{32}'' = 1' - 0''$

Name of Admin. Unit
Columbus
County Schools

FILE NAME:
240-334-BLDG001

Acreage of Site
57.9

Name of Building
Classroom &
Administration
Building

Heating/Cooling	Varies - see plan
-----------------	-------------------

Name of School	East Columbus High School
Street Name/No.	P.O. Box 401
Mail Address	Lake Waccamaw, NC 28450

Water
County

Sawer
County

Building No.
001

Unit and School No.
240-334


Page 5 of 7

Date of Drawing
02-03-16

Date of Revisions
07-18-16


ECHS3

ECHS 4


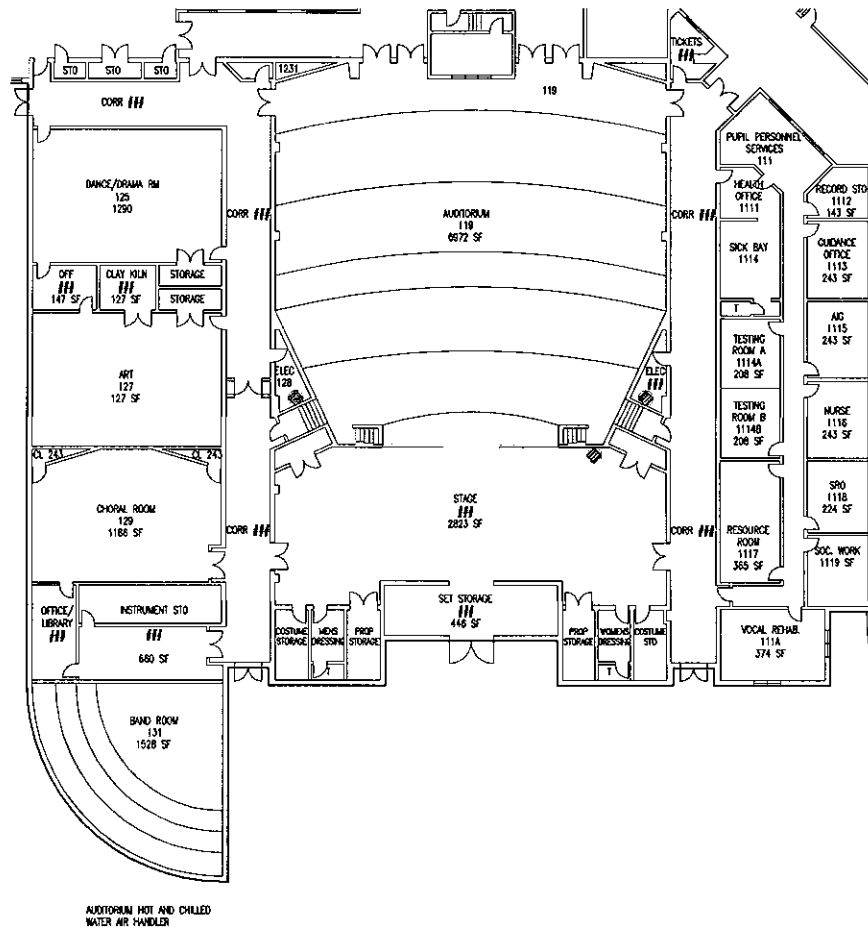


 Key Plan	LEGEND ASST PRNC Assistant Principal BK STO Book Storage CAF Cafeteria CR Classroom CL Computer Lab ELEC Electrical Equipment J Janitor KIT Kitchen MECH Mechanical Room MC Media Center O Office PRNC Principal RECP Reception Water Main Electrical Panel STO Storage T Toilet TL Teacher's Lounge WR Work Room RR Restroom TO Time Out CO Conference CDRR Corridor DW Dish Washing LIB Library GYM Gymnasium AUD Auditorium PREP Science Prep. Area CHEM Chemical Storage	Scale 1/32" = 1'-0"	Acreage of Site 57.8	Heating/Cooling Varies -- see plan	Water County	Sewer County	Page 6 of 7	
		Name of Admin. Unit Columbus County Schools	Name of Building Classroom & Administration Building	Name of School East Columbus High School	Building No. 001	Date of Drawing 02-03-16		
		FILE NAME: 240-334-BLDG001		Street Name/No. P.O. Box 401	Unit and School No. 240-334	Date of Revisions 07-18-16		
						Mail Address Lake Waccamow, NC 28450		

HAES 0

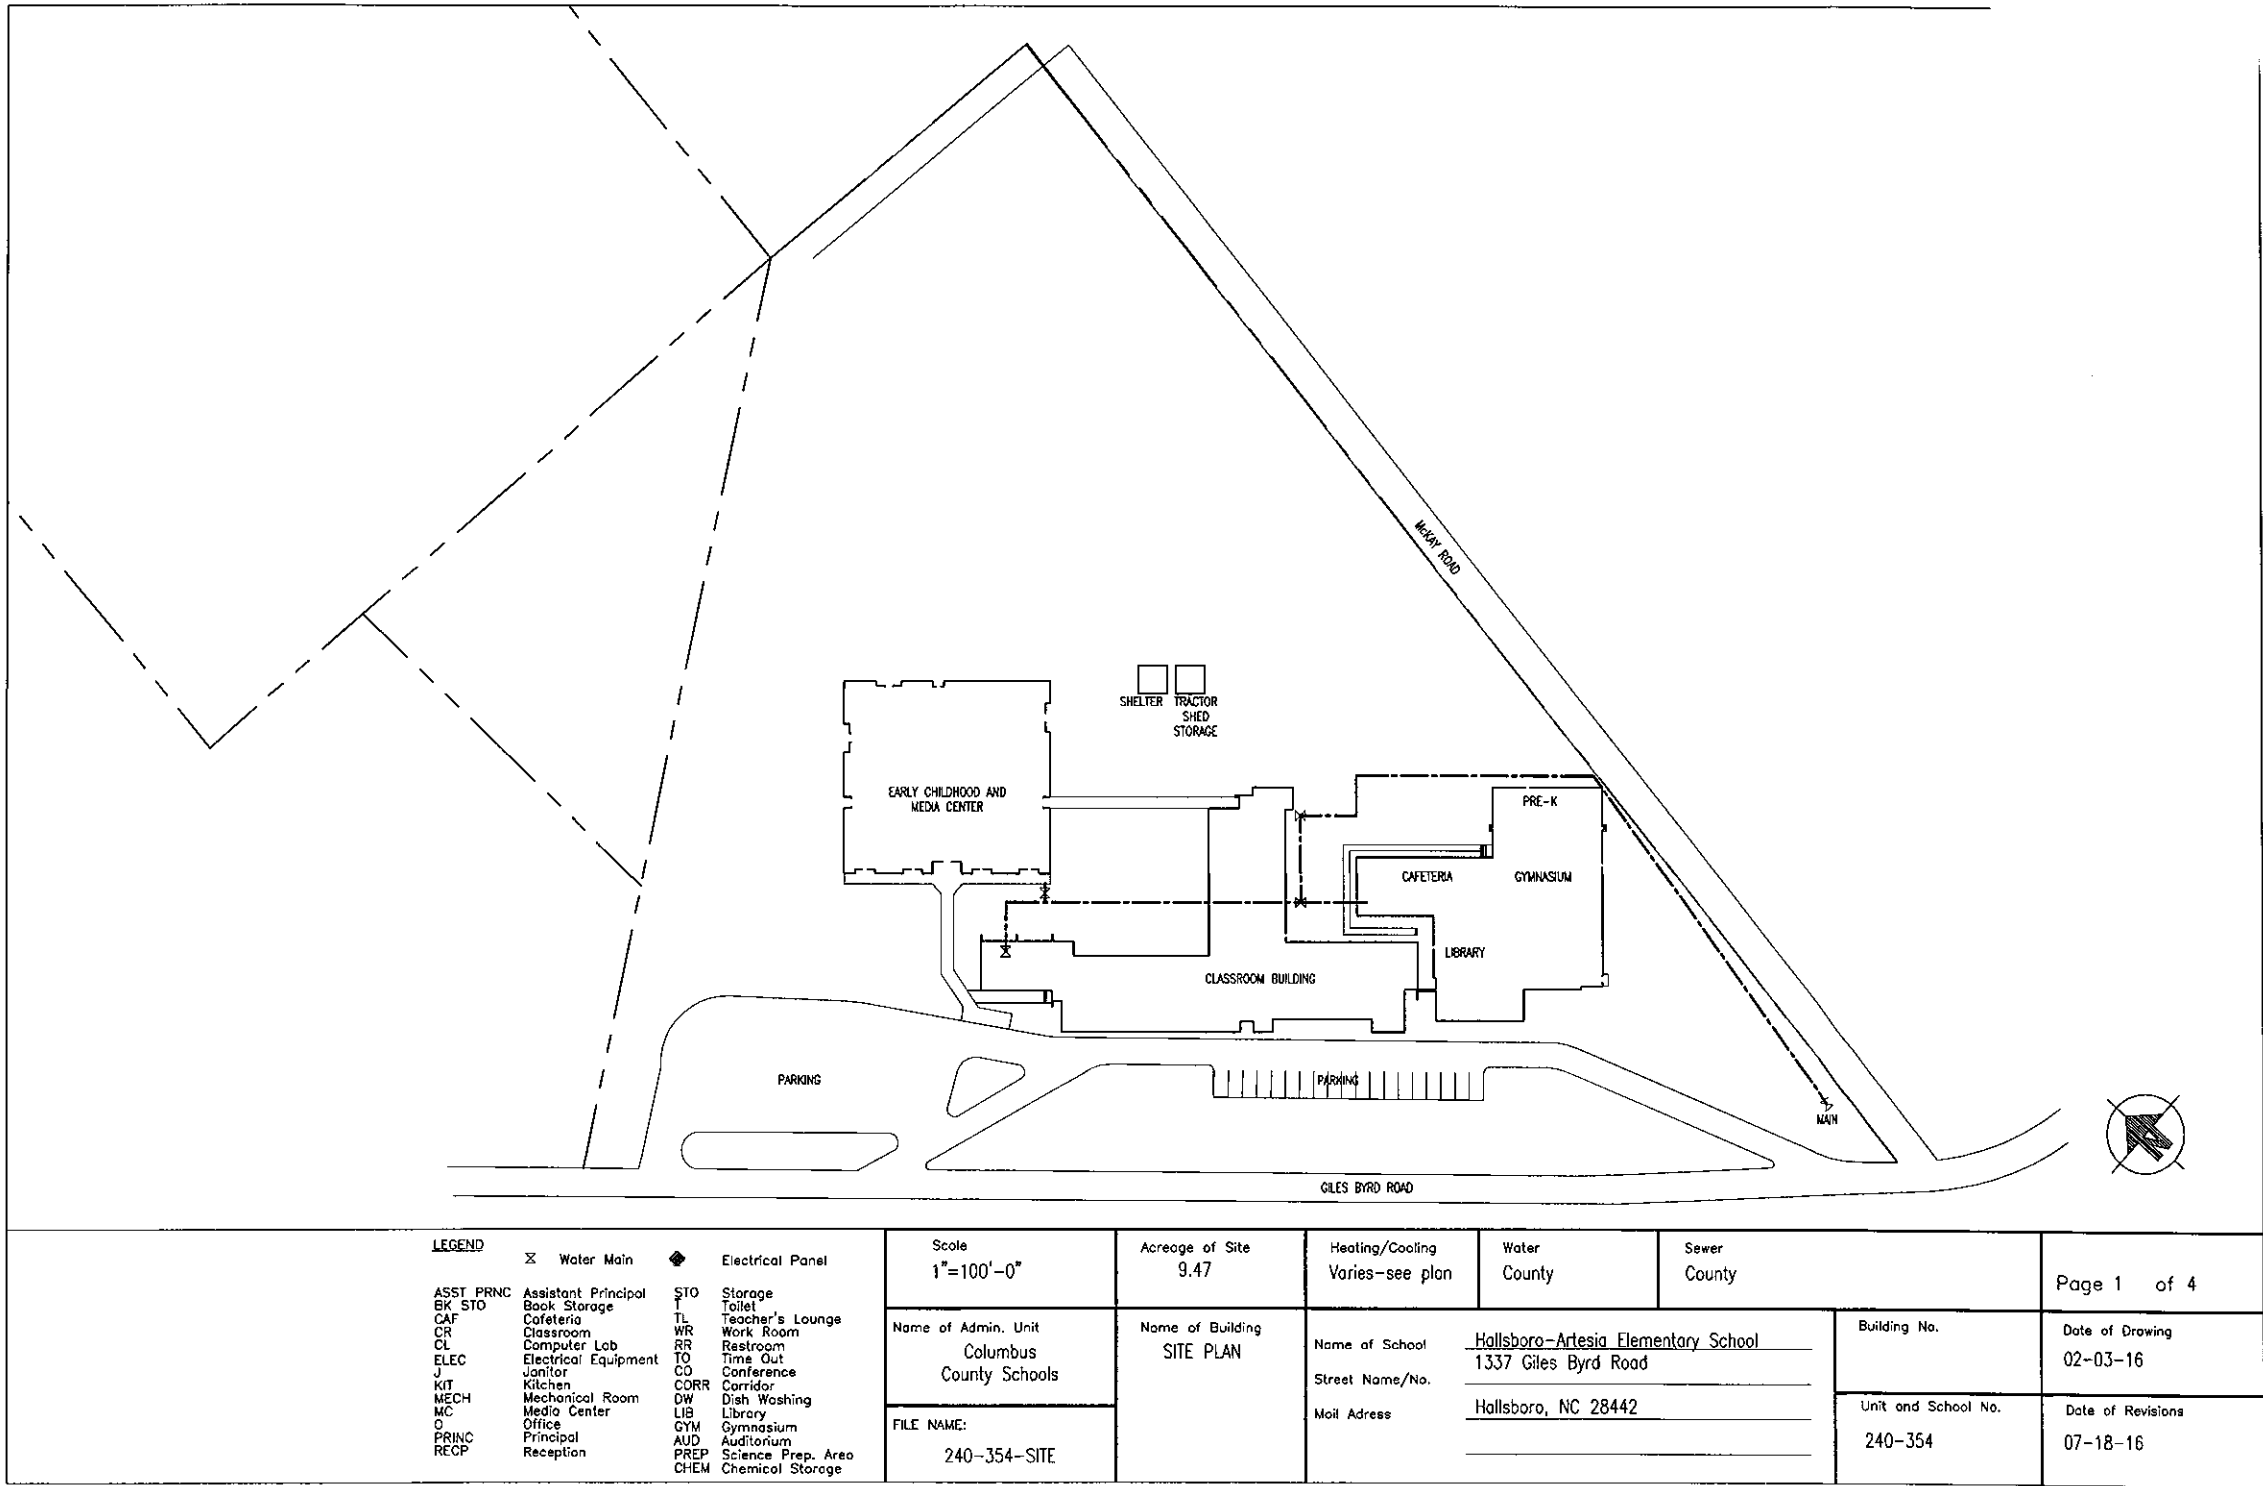

HAES 1

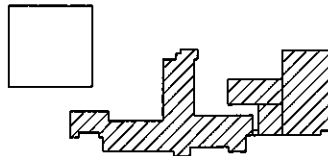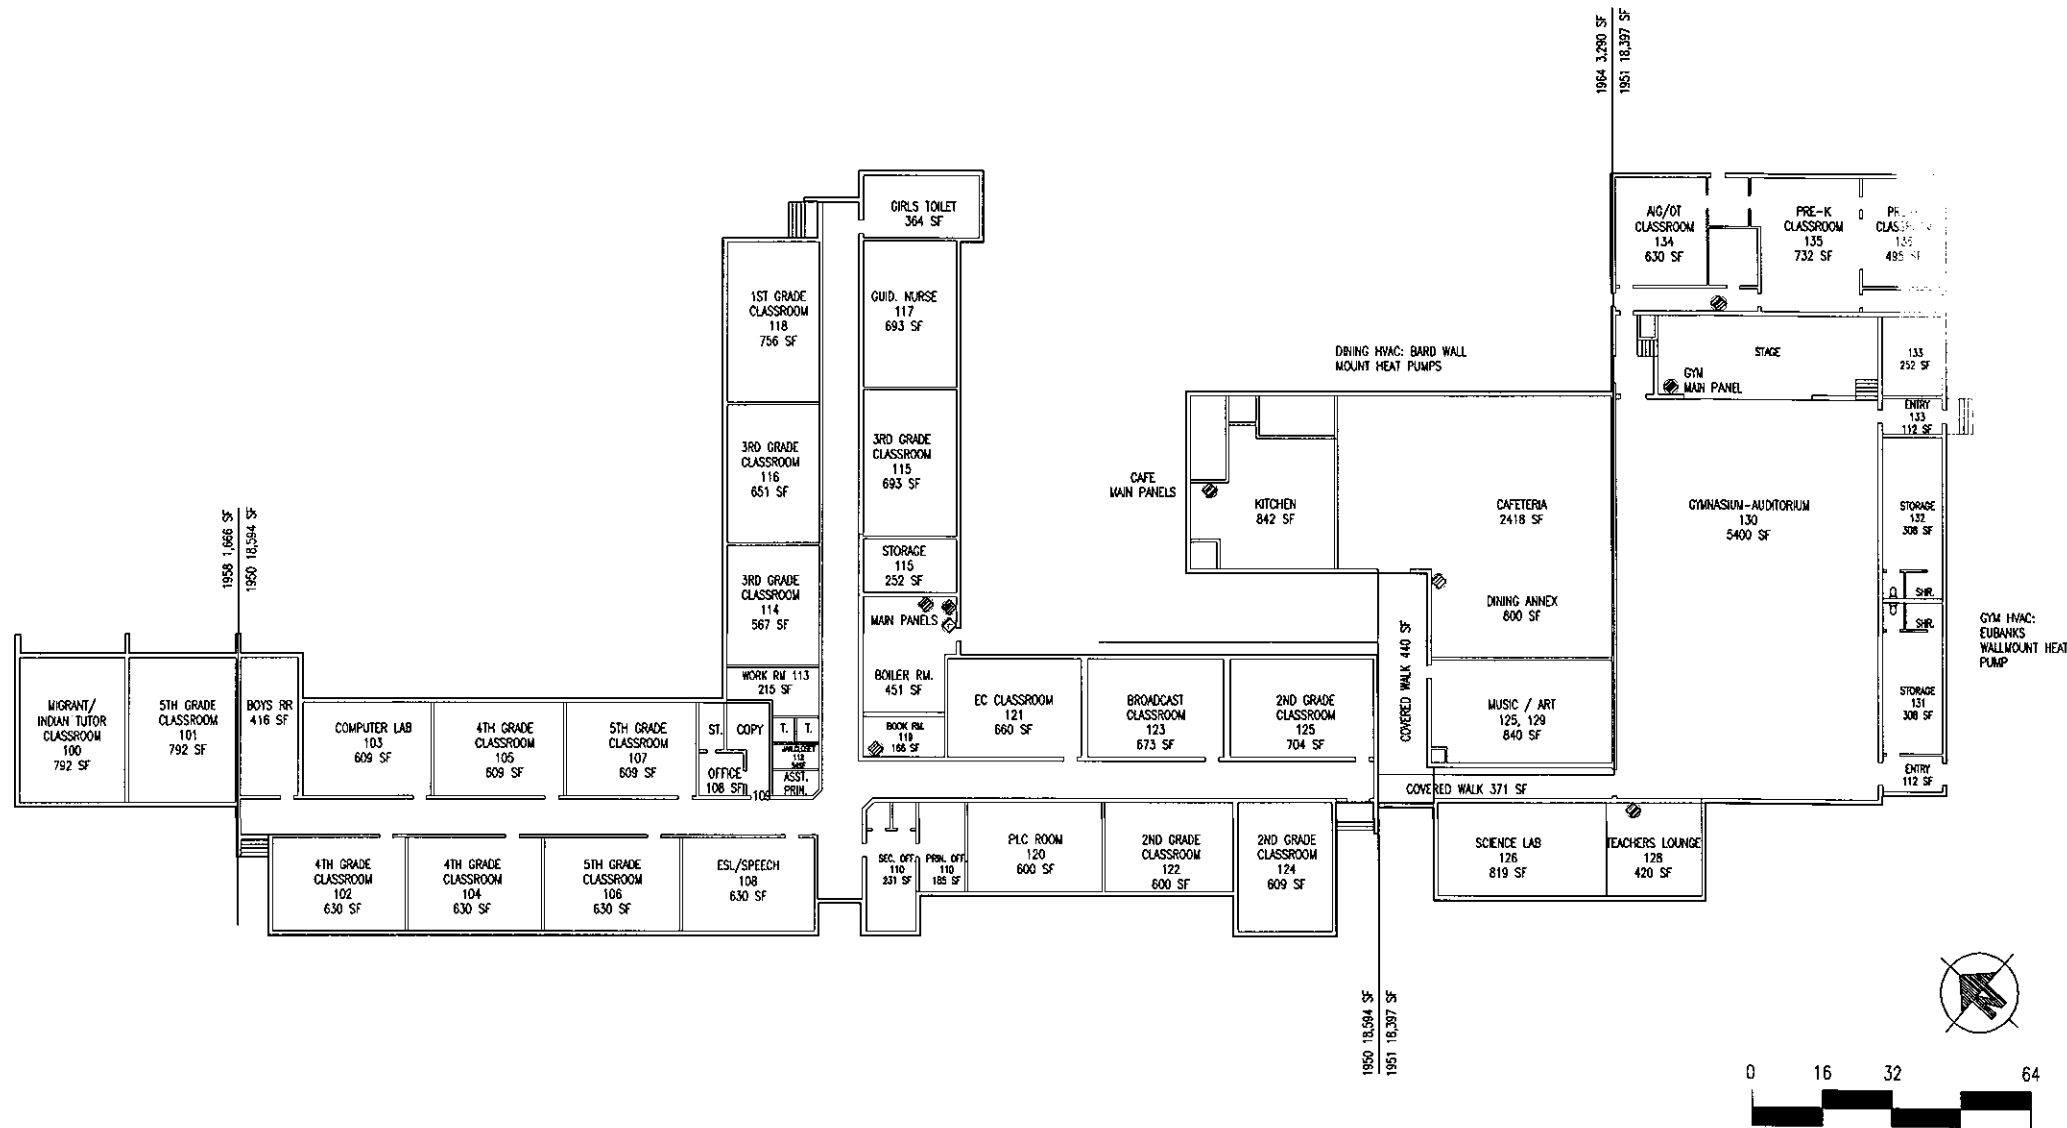



Key Plan

LEGEND

ASST PRNC	Assistant Principal	STO	Storage
BK STO	Book Storage	T	Toilet
CAF	Cafeteria	TL	Teacher's Lounge
CL	Classroom	WR	Work Room
CL	Computer Lab	RR	Restroom
ELEC	Electrical Equipment	TO	Time Out
J	Janitor	CO	Conference
KIT	Kitchen	CORR	Corridor
MECH	Mechanical Room	DW	Dish Washing
MC	Media Center	LIB	Library
O	Office	GYM	Gymnasium
PRNC	Principal	AUD	Auditorium
RECP	Reception	PREP	Science Prep. Area
		CHEM	Chemical Storage

Scale $\frac{1}{32}'' = 1'-0''$	Acreage of Site 9.47	Heating/Cooling Varies-see plan	Water County	Sewer County	Page 3 of 4
Name of Admin. Unit Columbus County Schools	Name of Building MAIN BUILDING GYMNASIUM CAFETERIA	Name of School Hallsboro-Artesia Elementary School	Building No. 001 - MAIN BLDG 002 - GYM & CAF.	Date of Drawing 01-18-16	
FILE NAME: 240-354-BLDG001 240-354-BLDG002		Street Name/No. 1337 Giles Byrd Road	Unit and School No. 240-354	Date of Revisions 07-18-16	
		Mail Address Hallsboro, NC 28442			

HAES 2

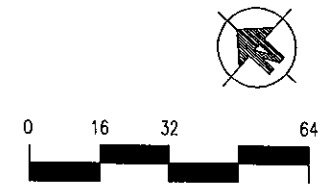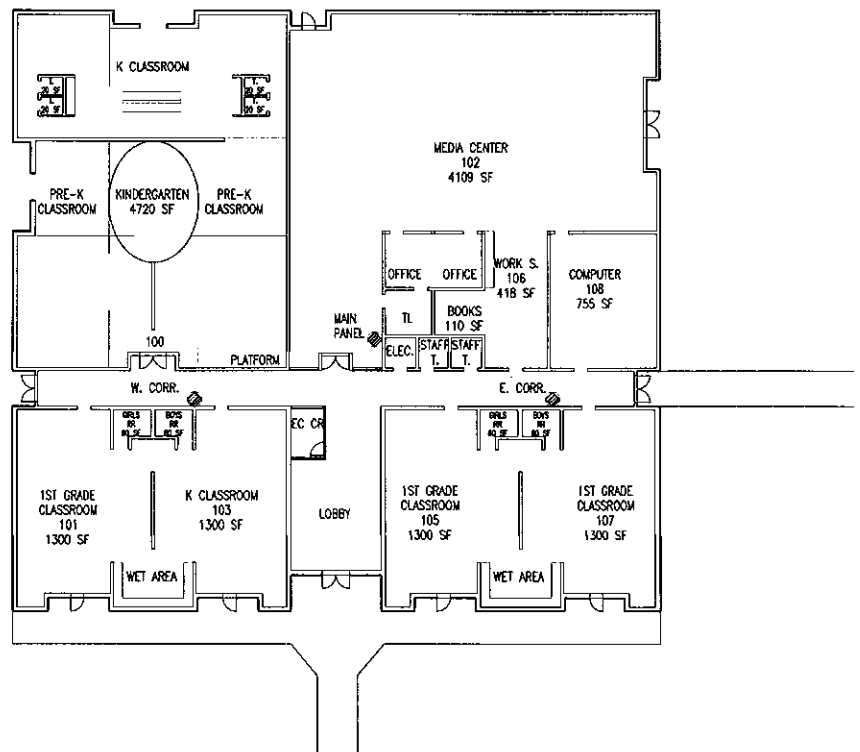







 Key Plan	LEGEND ASST PRNC Assistant Principal BK STO Book Storage CAF Cafeteria CR Classroom CL Computer Lab ELEC Electrical Equipment J Janitor KIT Kitchen MECH Mechanical Room MC Media Center O Office PRNC Principal RECP Reception Water Main Electrical Panel STO Storage TL Toilet TL Teacher's Lounge WR Work Room RR Restroom TO Time Out CO Conference CORR Corridor DW Dish Washing LIB Library GYM Gymnasium AUD Auditorium PREP Science Prep. Area CHEM Chemical Storage	Scale $\frac{1}{32}'' = 1'-0''$	Acreage of Site 9.47	Heating/Cooling Roof Top Package Heat Pumps	Water County	Sewer County	Page 4 of 4	
		Name of Admin. Unit Columbus County Schools	Name of Building EARLY CHILDHOOD & MEDIA CENTER	Name of School Hallsboro-Artesia Elementary School	Building No. 003	Unit and School No. 240-354	Date of Drawing 01-18-16	Date of Revisions
		FILE NAME: 240-354-BLDG003		Street Name/No. 1337 Giles Byrd Road				



LEGEND		⌘ Water Main	⚡ Electrical Panel
ASST. PRINC	Assistant Principal	STO	Storage
BOOK STG	Book Storage	TL	Toilet
CAF	Cafeteria	TL	Teacher's Lounge
CL	Classroom	WR	Work Room
CL	Computer Lab	RR	Restroom
ELEC	Electrical Equipment	TO	Time Out
J	Janitor	CO	Conference
KIT	Kitchen	CCORR	Corridor
MECH	Mechanical Room	DW	Dish Washing
MG	Media Center	LIB	Library
O	Office	GYM	Gymnasium
PRINC	Principal	AUD	Auditorium
RECP	Reception	PREP	Science Prep. Area
		CHEM	Chemical Storage

Scale 1"=100'-0"	Acreage of Site 18.6	Heating/Cooling Varies-See Plan	Water County	Sewer County	Page 1 of 4	
Name of Admin. Unit Columbus County Schools	Name of Building SITE PLAN	Name of School Hallsboro Middle School	Building No. 89 School Road		Date of Drawing 12-15-15	
FILE NAME: 240-356-SITE		Street Name/No. Hallsboro, NC 28442			Unit and School No. 240-356	Date of Revisions 07-18-16

HMS 1

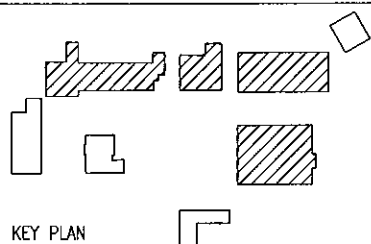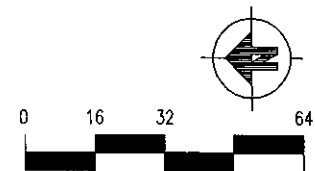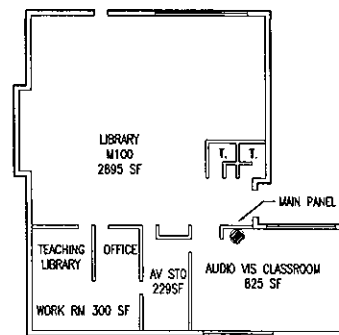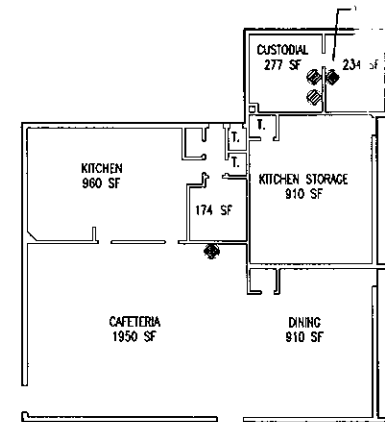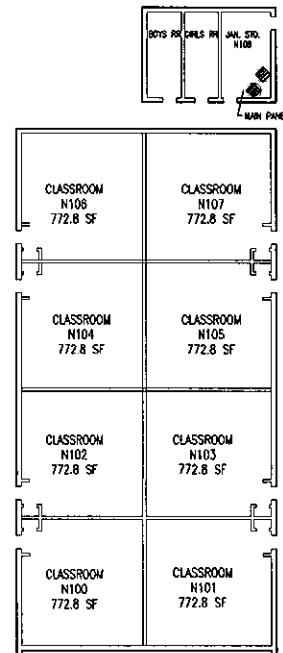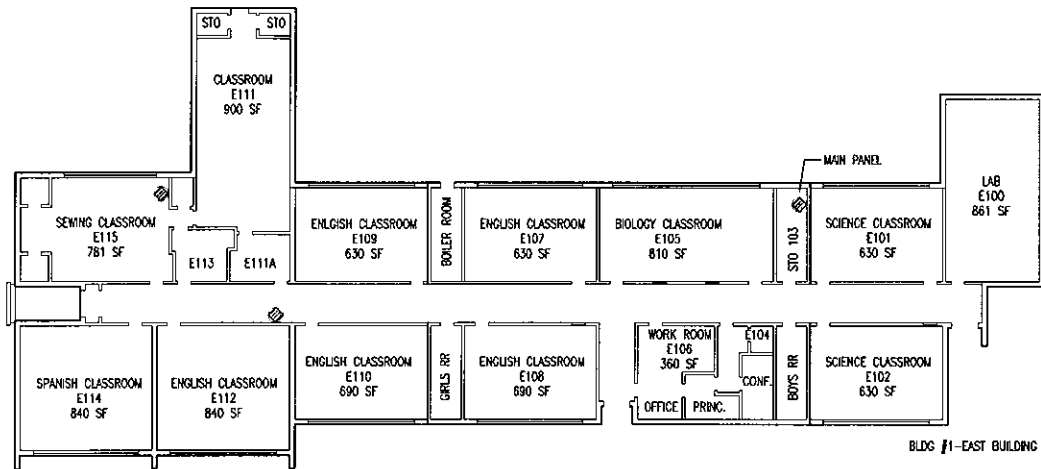


LEGEND


ASST. PRINC.	Assistant Principal	STO	Storage
BK. STO	Book Storage	T	Toilet
CAF	Cafeteria	TL	Teacher's Lounge
CL	Classroom	WR	Work Room
CL	Computer Lab	RR	Restroom
ELEC	Electrical Equipment	TO	Time Out
J	Janitor	CO	Conference
KIT	Kitchen	CDRR	Corridor
MECH	Mechanical Room	DW	Dish Washing
MC	Media Center	LIB	Library
O	Office	GYM	Gymnasium
PRINC	Principal	AUD	Auditorium
RECP	Reception	PREP	Science Prep. Area
		CHEM	Chemical Storage

Scale $\frac{1}{32}'' = 1' - 0''$	Acreage of Site 18.6	Heating/Cooling Varies-See Plan	Water County	Sewer County	Page 3 of 4
Name of Admin. Unit Columbus County Schools	Name of Building Hallsboro Middle School	Name of School Hallsboro Middle School	Street Name/No. 89 School Road	Building No.	Date of Drawing 12-15-15
FILE NAME: 100-240-BLDG100		Mail Address Hallsboro, NC 28442		Unit and School No. 240-356	Date of Revisions 07-18-16


HMS 2

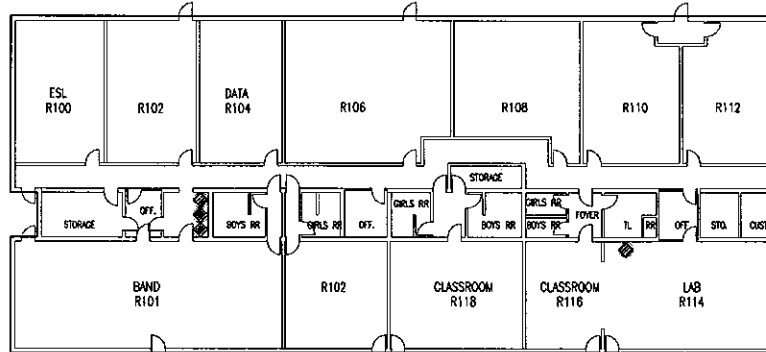


BLDG #8-CLASSROOM BUILDING

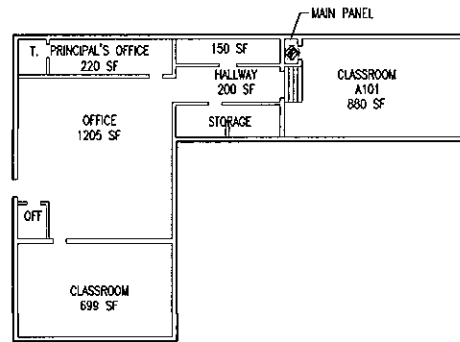



BLDG #6 - OFFICES

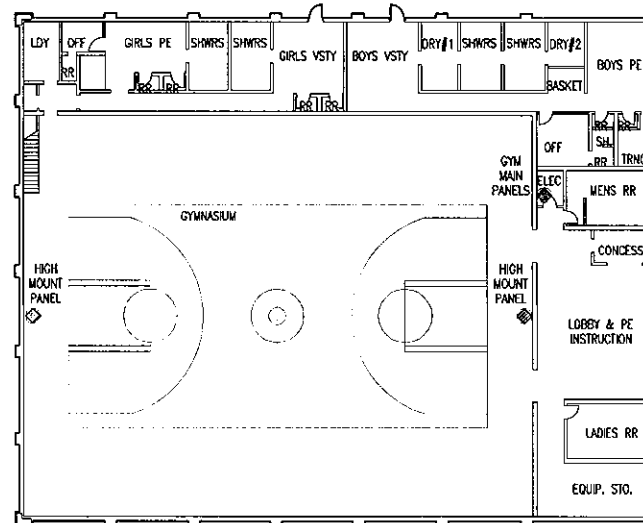

BLDG #7-GYMNASIUM

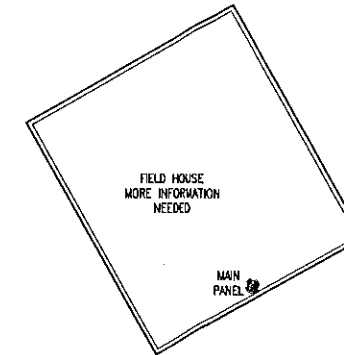


BLDG #9-FIELD HOUSE

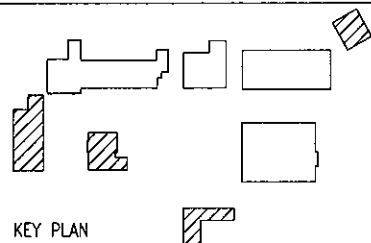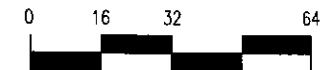

LEGEND		Water Main	Electrical Panel
ASST PRNC	Assistant Principal	STO	Storage
BK STO	Book Storage	TL	Toilet
CAF	Cafeteria	WR	Teacher's Lounge
CL	Classroom	RR	Work Room
CL	Computer Lab	RR	Restroom
ELEC	Electrical Equipment	TO	Time Out
J	Janitor	CO	Conference
KIT	Kitchen	CORR	Corridor
MECH	Mechanical Room	DW	Dish Washing
MC	Media Center	LIB	Library
O	Office	GYM	Gymnasium
PRINC	Principal	AUD	Auditorium
RECP	Reception	PREP	Science Prep. Area
		CHEM	Chemical Storage

Scale $\frac{1}{32}'' = 1'-0''$	Acreage of Site 18.6	Heating/Cooling Varies-See Plan	Water County	Sewer County	Page 4 of 4
Name of Admin. Unit Columbus County Schools	Name of Building Hallsboro Elementary School	Name of School Hallsboro Middle School 89 School Road	Building No.	Date of Drawing 12-15-15	
FILE NAME: 100-240-BLDG100		Street Name/No. Hallsboro, NC 28442	Unit and School No. 240-356	Date of Revisions 07-18-16	


ODES 0

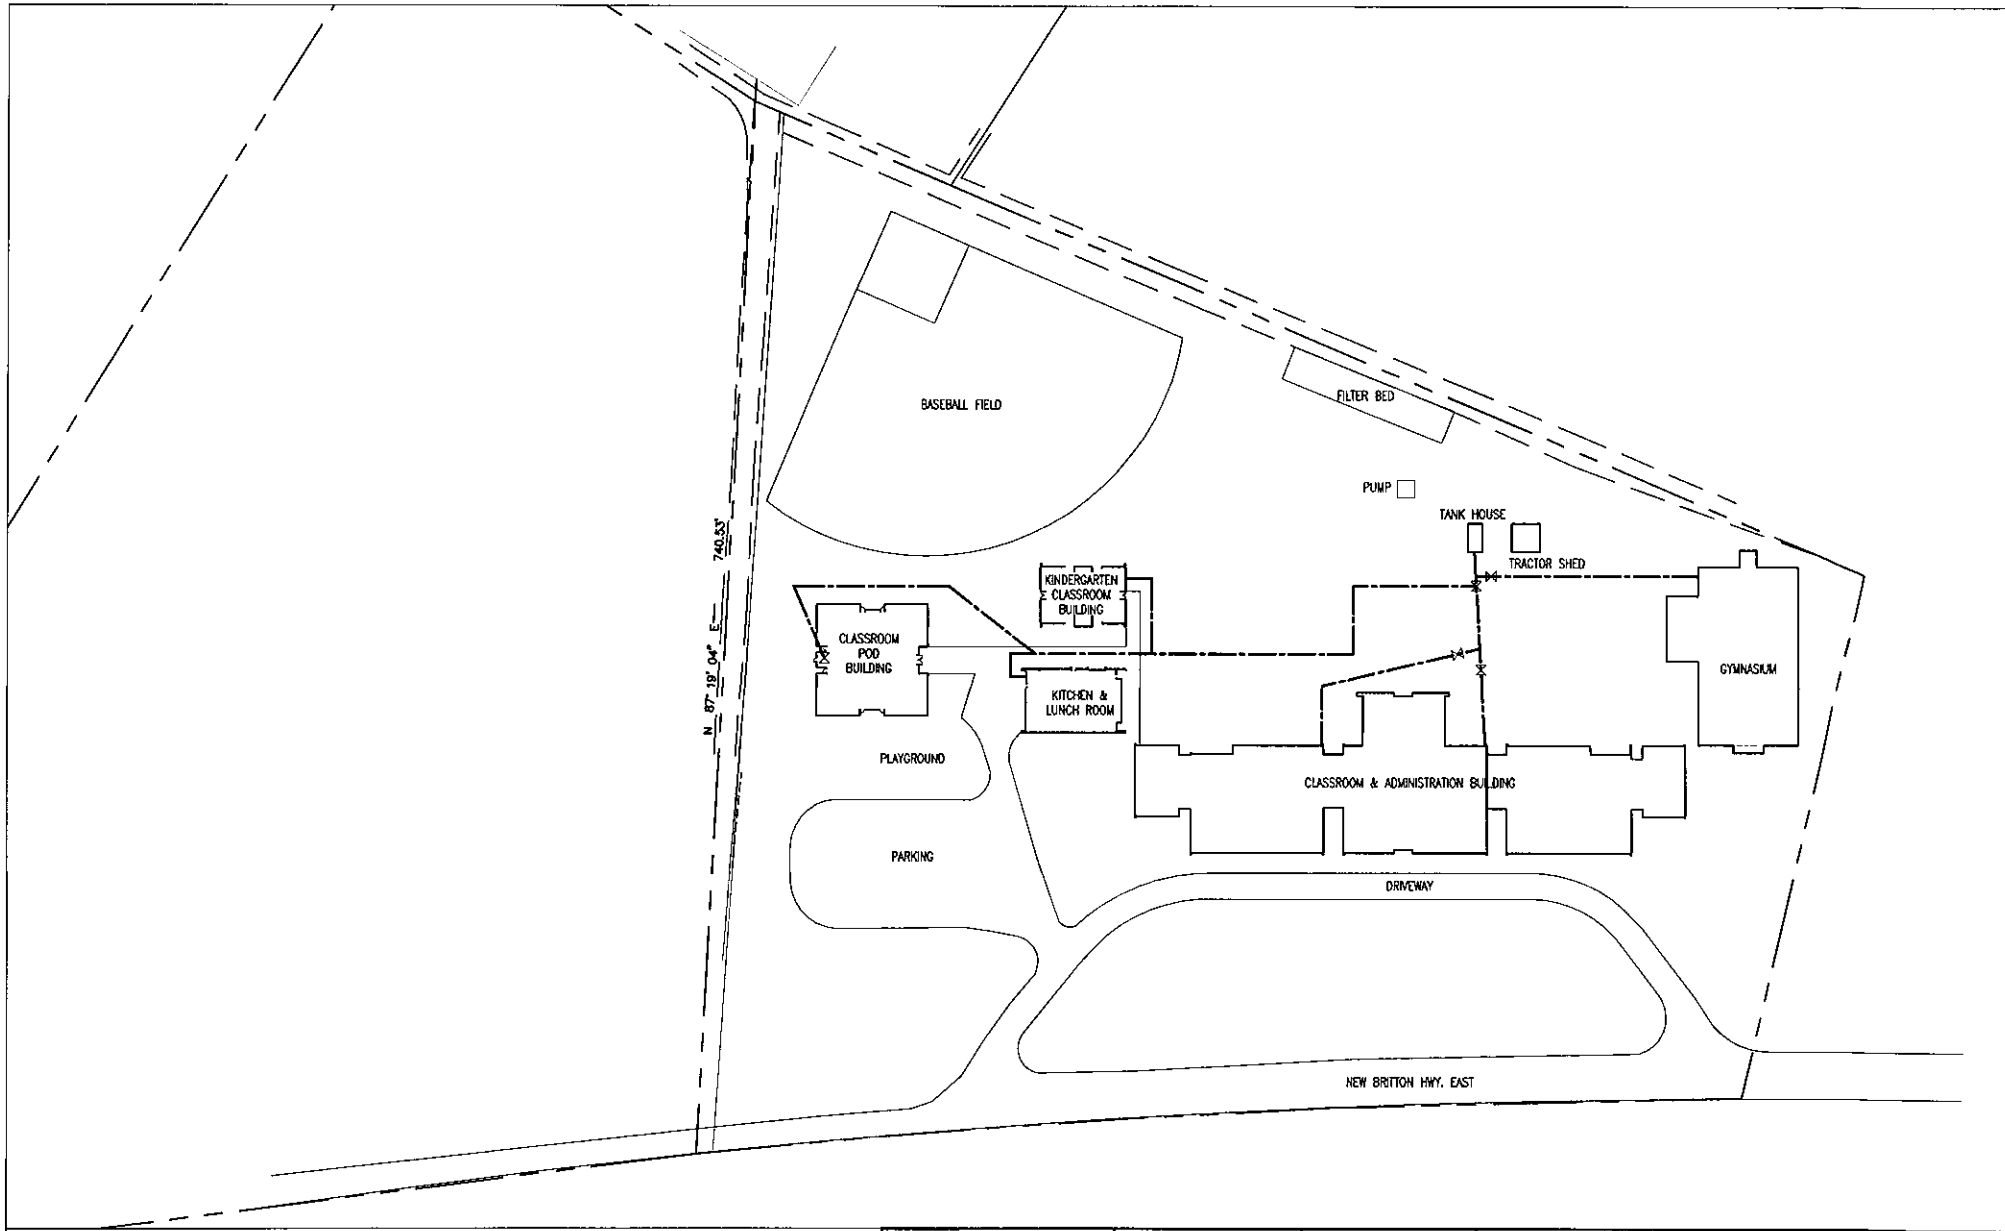


LEGEND			
	 Water Main	 Electrical Panel	
ASST_PRNC	Assistant Principal	STO	Storage
BK_STO	Book Storage	T	Toilet
CAF	Cafeteria	TL	Teacher's Lounge
CR	Classroom	WR	Work Room
CL	Computer Lab	RR	Restroom
ELEC	Electrical Equipment	TO	Time Out
J	Janitor	CO	Conference
KIT	Kitchen	CORR	Corridor
MECH	Mechanical Room	DW	Dish Washing
MC	Media Center	LIB	Library
O	Office	GYM	Gymnasium
PRINC	Principal	AUD	Auditorium
RECP	Reception	PREP	Science Prep. Area
		CHEM	Chemical Storage





Scale 1"=100'-0"	Acreage of Site 9.6	Heating/Cooling Varies - See Table	Water Well	Sewer Septic W/ Filters	Page 1 of 4
Name of Admin. Unit Columbus County Schools	Name of Building SITE PLAN	Name of School Old Dock School	Building No.	Date of Drowing 01-18-16	
FILE NAME: 370-240-SITE		Street Name/No. 12489 New Britton Hwy. East	Unit and School No. 240-370	Date of Revisions 07-18-16	
		Mail Address Whiteville, NC 28472			

ODES 1

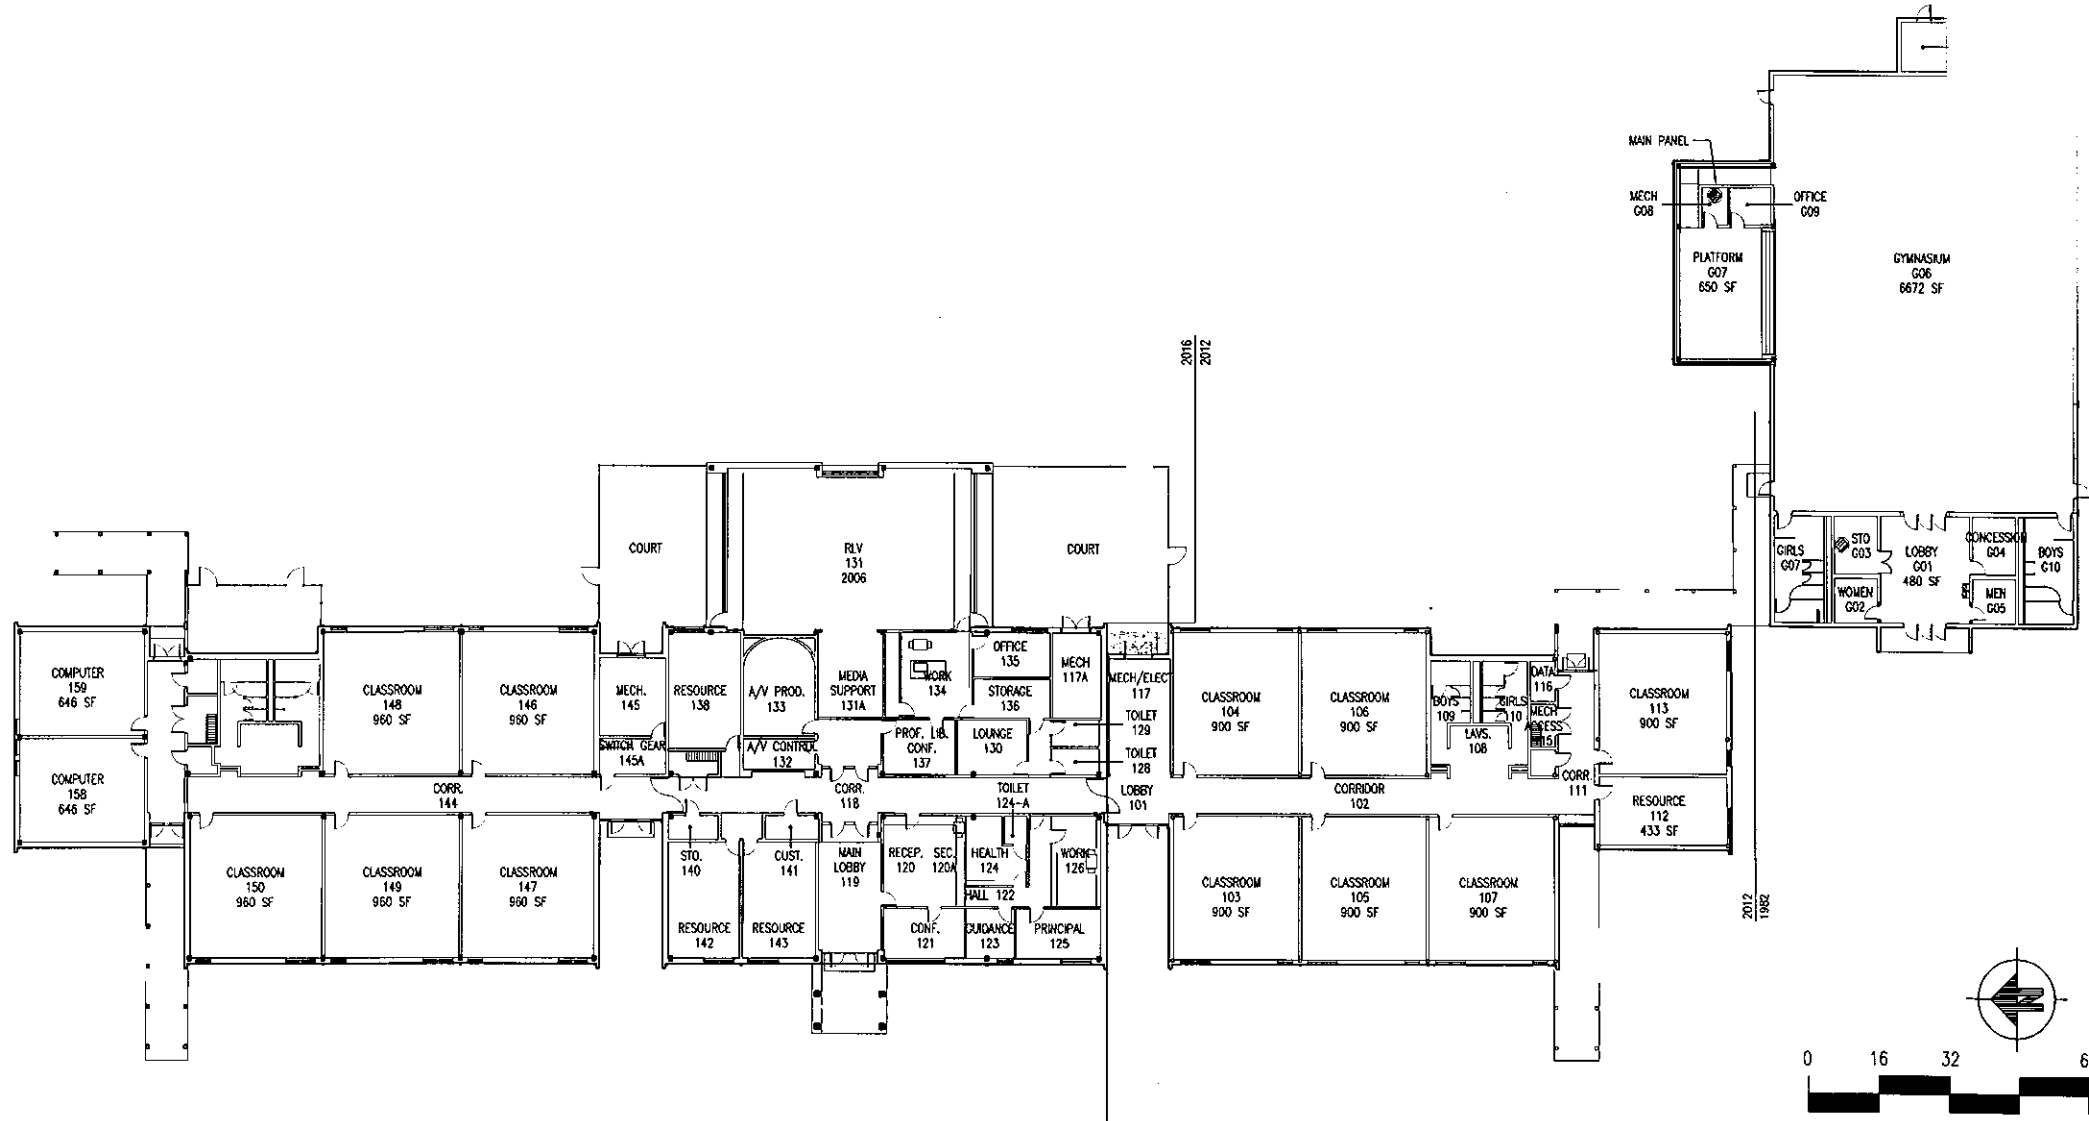

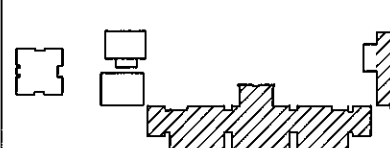
 Key Plan	LEGEND ASST PRNC Assistant Principal BK STO Book Storage CAF Cafeteria CL Classroom ELEC Electrical Equipment J Janitor KIT Kitchen MECH Mechanical Room MC Media Center O Office PRNC Principal RECP Reception Water Main Electrical Panel STO Storage T Toilet TL Teacher's Lounge WR Work Room RR Restroom TO Time Out CO Conference CORR Corridor DW Dish Washing LIB Library GYM Gymnasium AUD Auditorium PREP Science Prep. Area CHEM Chemical Storage	Scale $\frac{1}{32}'' = 1' - 0''$	Acreage of Site 9.6	Heating/Cooling MAIN BLDG - Split system w/ heat pumps GYM - Peerless hot water heat / packaged after renovations	Water Well	Sewer Septic W/ Sand Filters	Page 3 of 4
		Name of Admin. Unit Columbus County Schools	Name of Building Old Dock Elementary School	Name of School Old Dock Elementary School	Building No. 001, 002	Date of Drawing 01-18-16	
		FILE NAME: 370-240-BLDG001 370-240-BLDG002		Street Name/No. 12489 New Britton Hwy. East	Unit and School No. 240-370	Date of Revisions 07-18-16	
				Mail Address Whiteville, NC 28472			

ODES 2

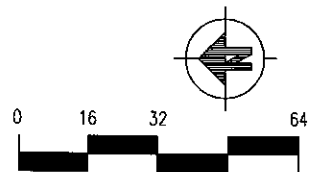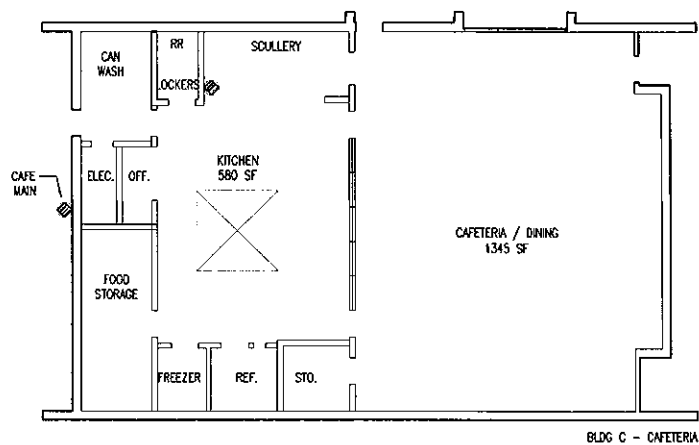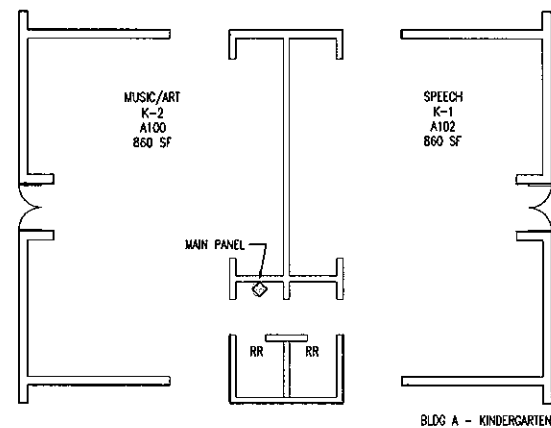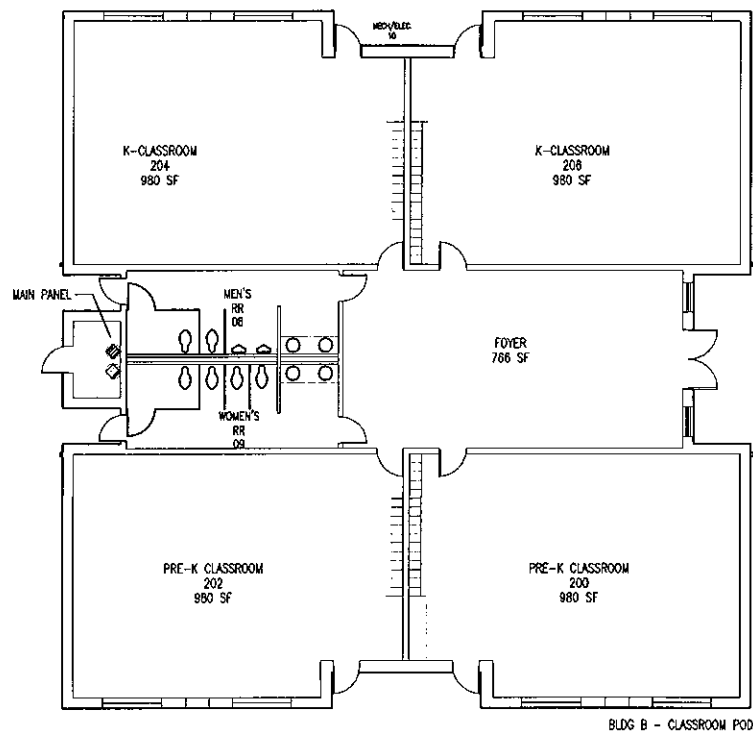

 Key Plan	LEGEND ASST PRNC Assistant Principal BK STO Book Storage CAF Cafeteria CR Classroom CL Computer Lab ELEC Electrical Equipment J Janitor KIT Kitchen MECH Mechanical Room MC Media Center O Office PRINC Principal RECP Reception Water Main Electrical Panel STO Storage T Toilet TL Teacher's Lounge WR Work Room RR Restroom TO Time Out CO Conference CORR Corridor DW Dish Washing LIB Library GYM Gymnasium AUD Auditorium PREP Science Prep. Area CHEM Chemical Storage	Scale 1/32"=1'-0"	Acreage of Site 9.6	Heating/Cooling Roof Top Heat Pumps	Water Well	Sewer Septic W/ Filters	Page 4 of 4
		Name of Admin. Unit Columbus County Schools	Name of Building Kitchen & Lunchroom K Classroom Building Pod Classroom Building	Name of School Old Dock School	Building No. A, B, C		Date of Drawing 01-18-16
		FILE NAME: 370-240-BLDCA 370-240-BLDGB 370-240-BLDGC		Street Name/No. 12489 New Britton Hwy. East	Unit and School No. 240-370		Date of Revisions 07-18-16
						Mail Address Whiteville, NC 28472	

SCHS 0

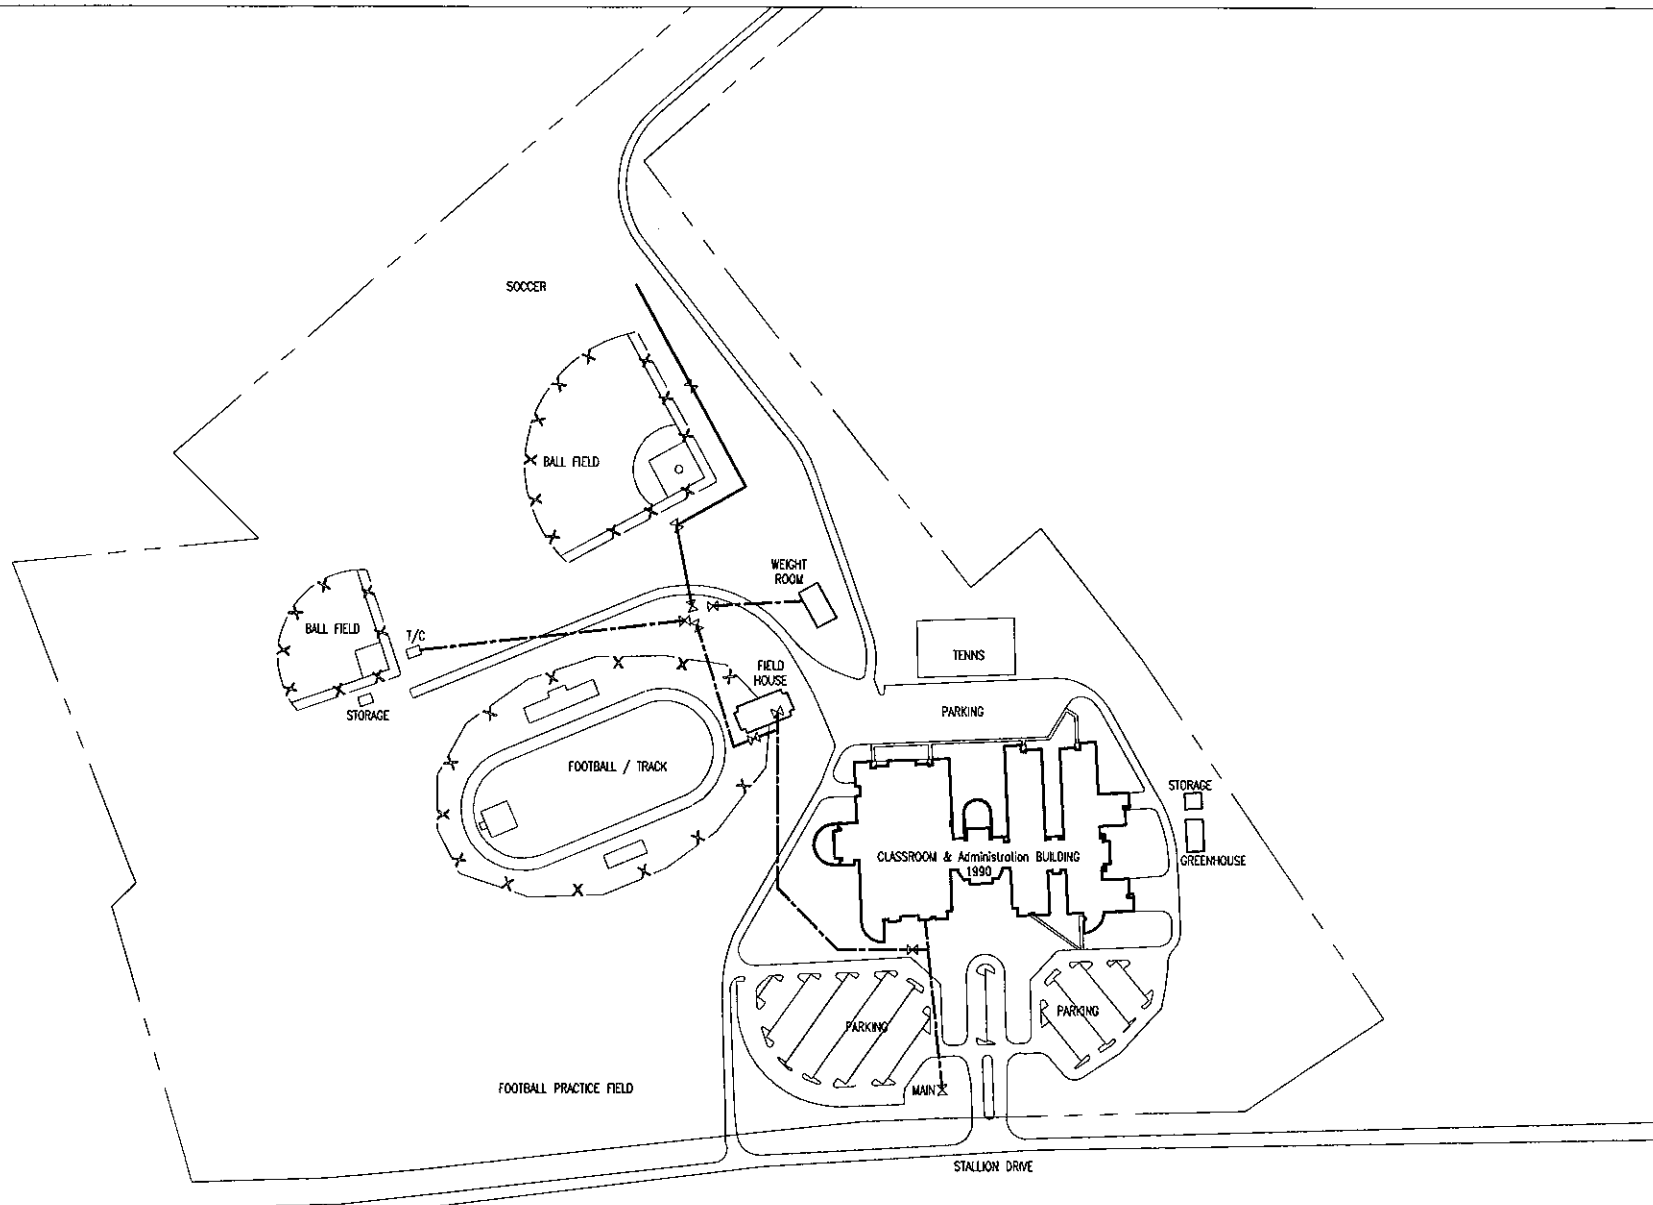



LEGEND

Σ	Water Main	◆	Electrical Panel
ASST PRNC	Assistant Principal	STO	Storage
BK STO	Book Storage	T	Toilet
CAF	Cafeteria	TL	Teacher's Lounge
CR	Classroom	WR	Work Room
CL	Computer Lab	RR	Restroom
ELEC	Electrical Equipment	TO	Time Out
J	Janitor	CO	Conference
KIT	Kitchen	CDRR	Corridor
MECH	Mechanical Room	DW	Dish Washing
MC	Media Center	LIB	Library
O	Office	CYM	Gymnasium
PRNC	Principal	AUD	Auditorium
RECP	Reception	PREP	Science Prep. Area
		CHEM	Chemical Storage



Scale 1"=300'-0"	Acreage of Site 90.5	Heating/Cooling Varies-see plan	Water County	Sewer County	Page 1 of 7
Name of Admin. Unit Columbus County Schools	Name of Building SITE PLAN	Name of School South Columbus High School	Building No.	Date of Drawing 02-03-16	
FILE NAME: 240--371--SITE		Street Name/No. 40 Stallion Drive	Unit and School No. 240-371	Date of Revisions 07-18-16	
		Mail Address Tabor City, NC 28463			


SCHS 1

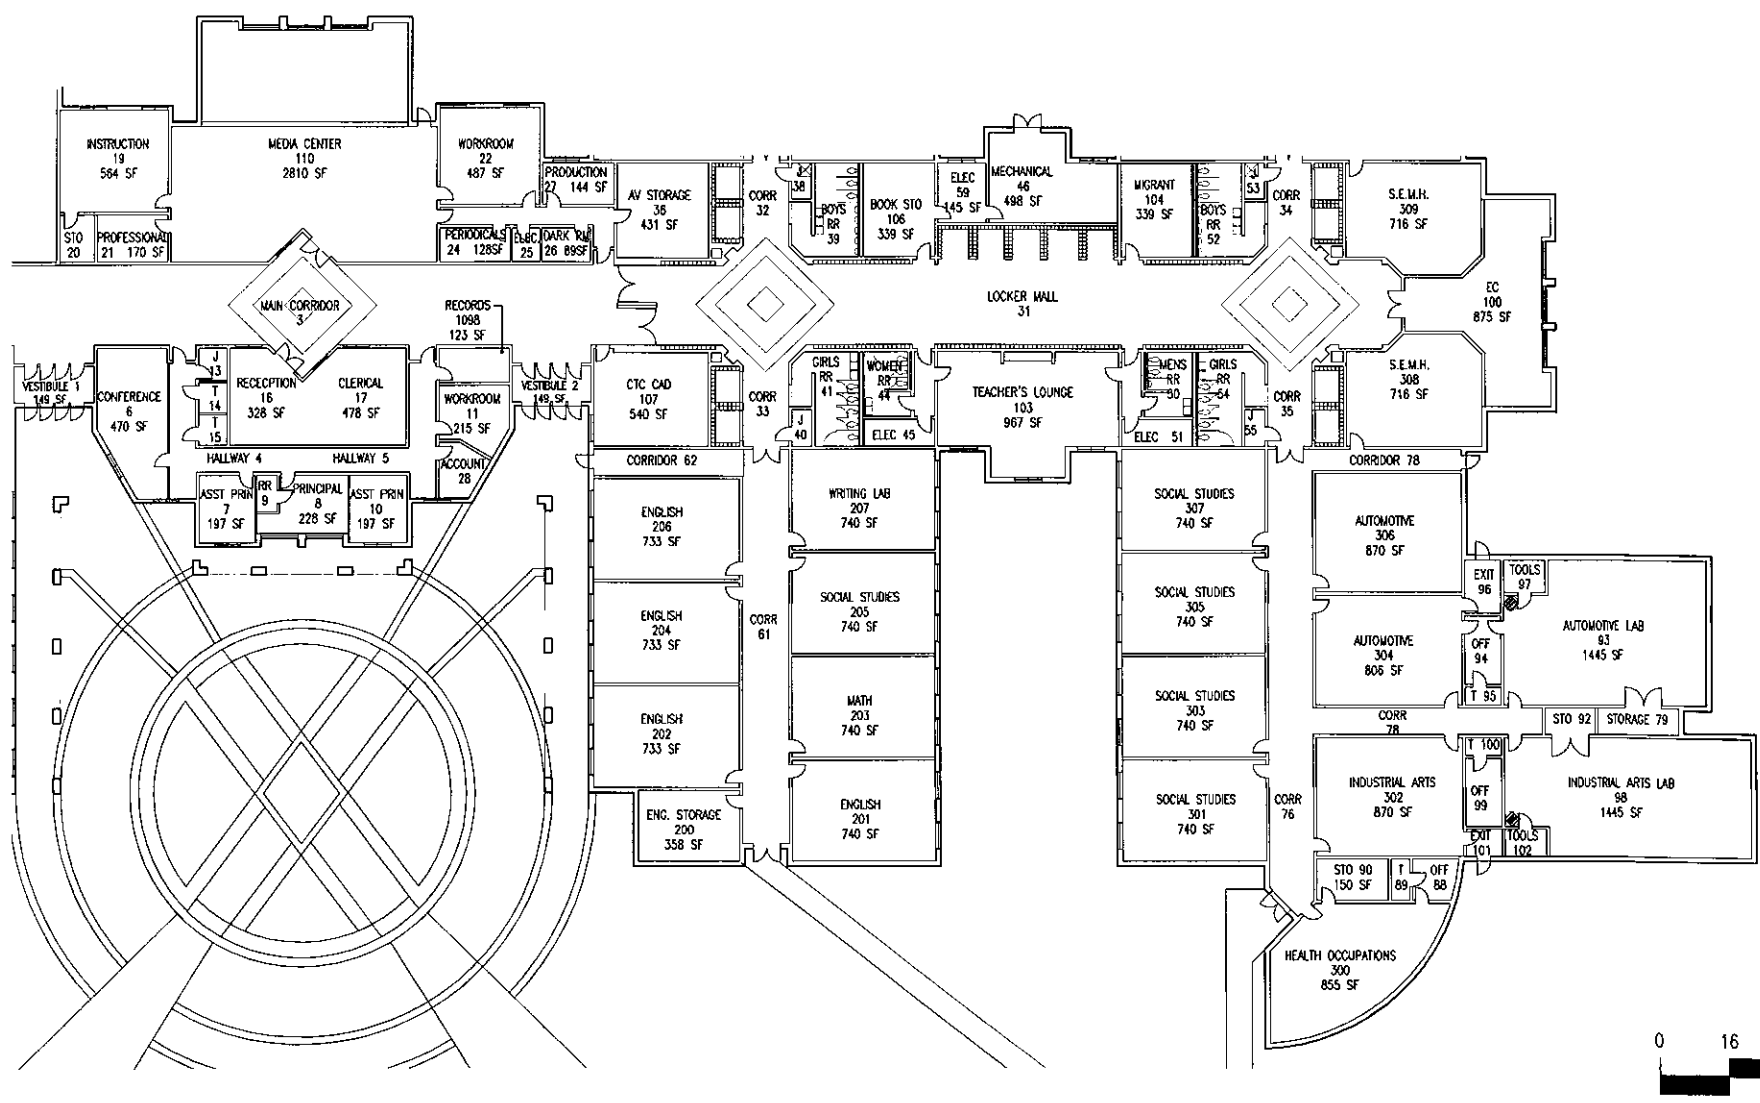


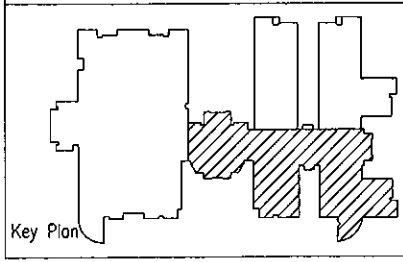
 Key Plan	LEGEND ASST PRNC Assistant Principal BK STO Book Storage CAF Cafeteria CL Computer Lab ELEC Electrical Equipment J Janitor KIT Kitchen MECH Mechanical Room MC Media Center O Office PRNC Principal RECP Reception Water Main Electrical Panel STO Storage T Toilet TL Teacher's Lounge WR Work Room RR Restroom TO Time Out CO Conference CORR Corridor DW Dish Washing LIB Library GYM Gymnasium AUD Auditorium PREP Science Prep. Area CHEM Chemical Storage		Scale 1/32" = 1'-0"	Acreage of Site 90.5	Heating/Cooling Varies—see plan	Water County	Sewer County	Page 3 of 7
	Name of Admin. Unit Columbus County Schools		Name of Building Classroom & Administration Building	Name of School South Columbus High School	Building No. 001	Date of Drawing 01-11-16		
	FILE NAME: 240-371-BLDG001			Street Name/No. 40 Stallion Drive	Unit and School No. 240-371	Date of Revisions 07-18-16		


SCHS 2

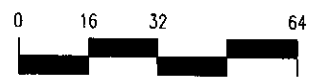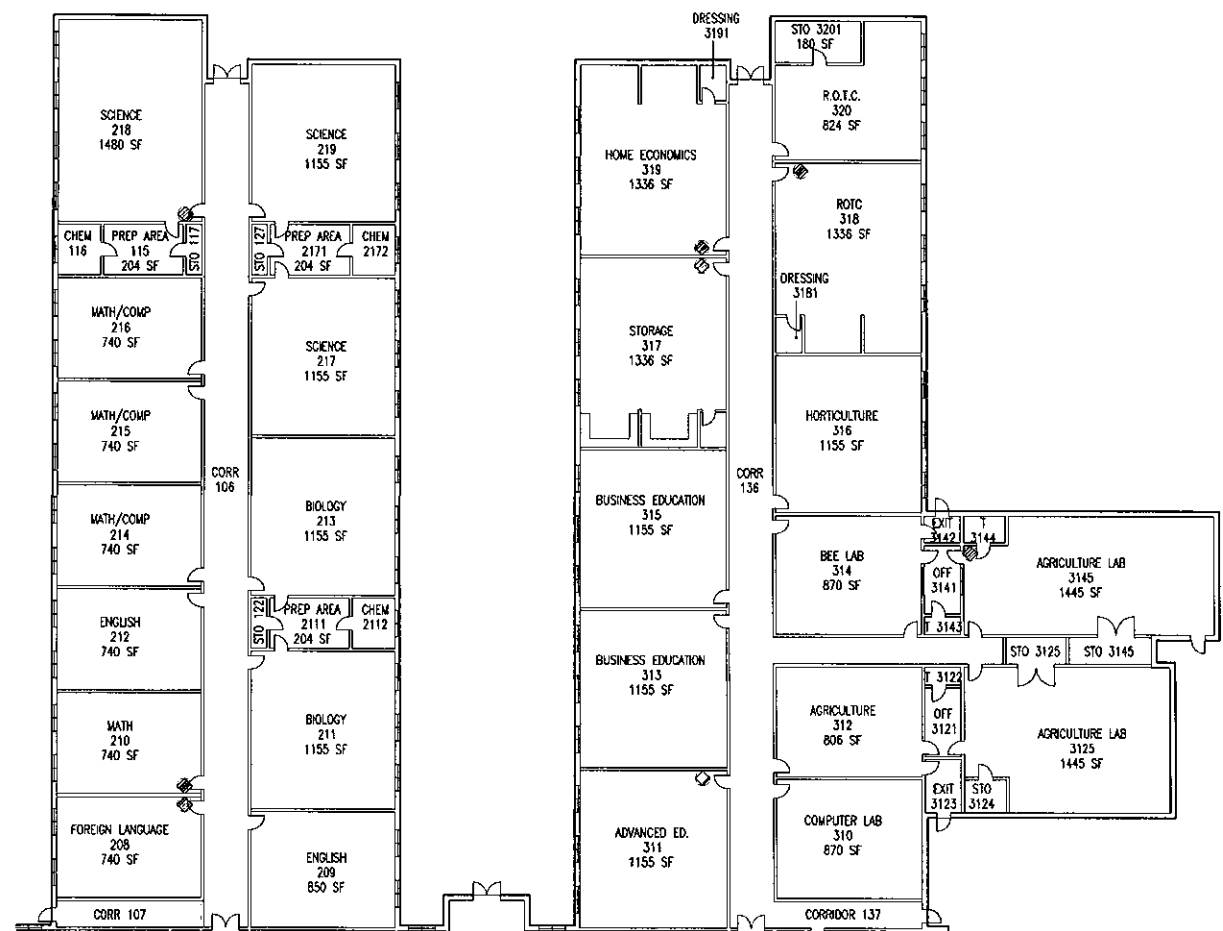


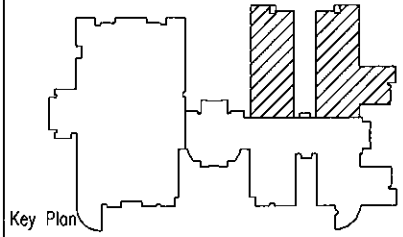
 Key Plan	LEGEND ASST PRNC Assistant Principal BK STO Book Storage CAF Cafeteria CL Classroom ELEC Electrical Equipment J Janitor KIT Kitchen MECH Mechanical Room MC Media Center O Office PRNC Principal RECP Reception X Water Main Electrical Panel STO Storage TL Toilet TR Teacher's Lounge WR Work Room RR Restroom TO Time Out CO Conference CORR Corridor DW Dish Washing LIB Library GYM Gymnasium AUD Auditorium PREP Science Prep. Area CHEM Chemical Storage	Scale 1/32" = 1'-0"	Acreage of Site 90.5	Heating/Cooling Varies—see plan	Water County	Sewer County	Page 4 of 7	
		Name of Admin. Unit Columbus County Schools	Name of Building Classroom & Administration Building	Name of School South Columbus High School	Building No. 001	Date of Drawing 02-03-16		
		FILE NAME: 240-371-BLDG001		Street Name/No. 40 Station Drive	Unit and School No. 240-371	Date of Revisions 07-18-16		


SCHS 3

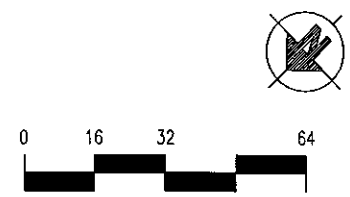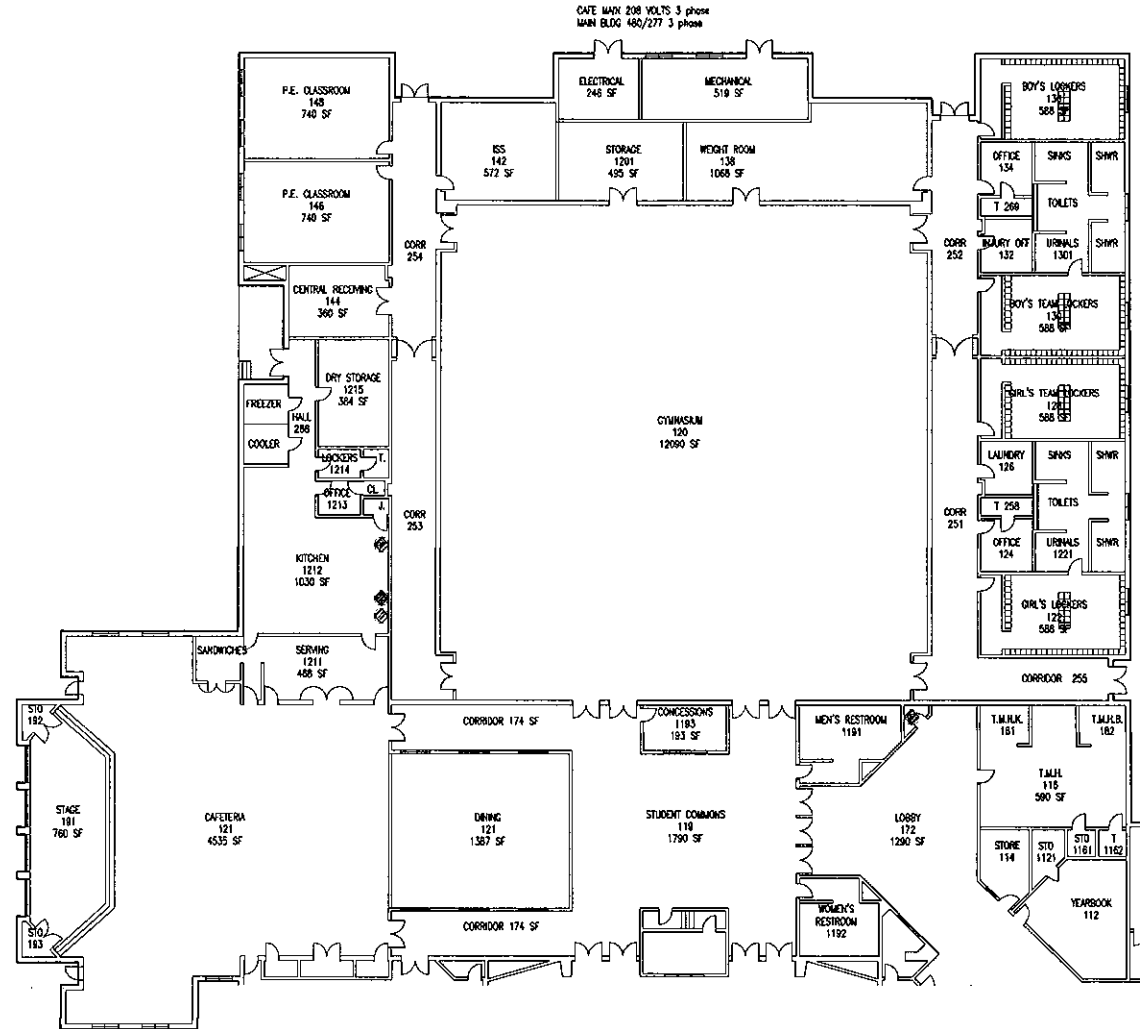

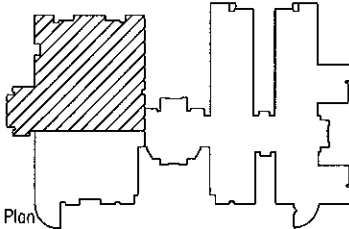
 Key Plan	LEGEND ASST PRNC Assistant Principal BK STO Book Storage CAF Cafeteria CL Classroom CR Computer Lab ELEC Electrical Equipment J Janitor KIT Kitchen MECH Mechanical Room MC Media Center O Office PRNC Principal RECP Reception Water Main Electrical Panel STO Storage TL Toilet WR Teacher's Lounge RR Work Room TO Restroom CO Time Out CD Conference CORR Corridor DW Dish Washing LIB Library GYM Gymnasium AUD Auditorium PREP Science Prep. Area CHEM Chemical Storage	Scale $\frac{1}{32}''=1'-0''$	Acreage of Site 90.5	Heating/Cooling Varies—see plan	Water County	Sewer County	Page 5 of 7
		Name of Admin. Unit Columbus County Schools	Name of Building Classroom & Administration Building	Name of School South Columbus High School	Building No. 001	Date of Drawing 02-03-16	
		FILE NAME: 240-371-BLDG001		Street Name/No. 40 Stallion Drive	Unit and School No. 240-371	Date of Revisions 07-18-16	


SCHS 4

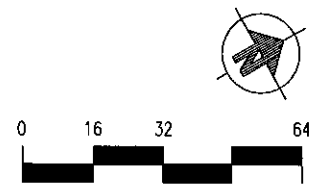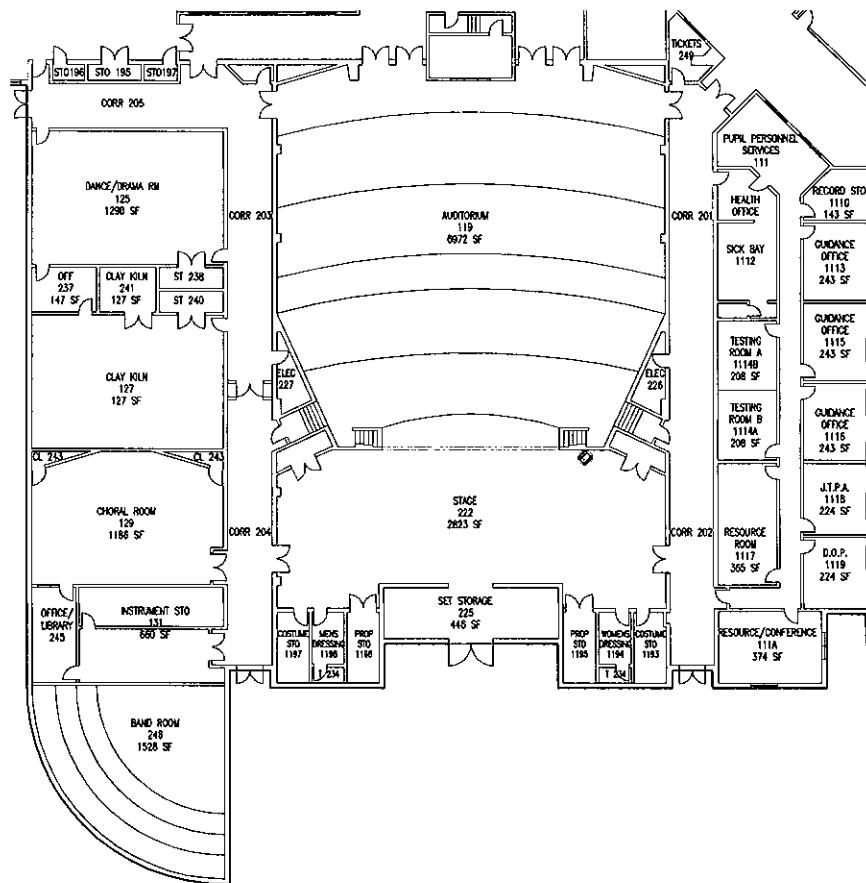


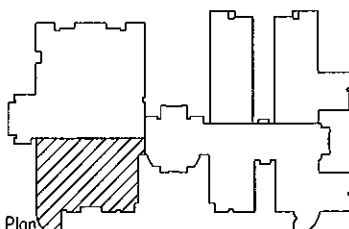
 Key Plan	LEGEND ASST. PRINC Assistant Principal BK. STO Book Storage CAF Cafeteria CL Classroom ELEC Electrical Equipment JIT Janitor KIT Kitchen MECH Mechanical Room MC Media Center O Office PRINC Principal RECP Reception X Water Main Electrical Panel STO Storage TL Toilet TL Teacher's Lounge WR Work Room RR Restroom TO Time Out CO Conference CORR Corridor DW Dish Washing LIB Library GYM Gymnasium AUD Auditorium PREP Science Prep. Area CHEM Chemical Storage	Scale 1/32" = 1'-0"	Acreage of Site 90.5	Heating/Cooling Varies-see plan	Water County	Sewer County	Page 6 of 7	
		Name of Admin. Unit Columbus County Schools	Name of Building Classroom & Administration Building	Name of School South Columbus High School	Building No. 001		Date of Drawing 02-03-16	
		FILE NAME: 240-371-BLDG001		Street Name/No. 40 Stallion Drive	Unit and School No. 240-371		Date of Revisions 07-18-16	
		Mail Address Tabor City, NC 28463						

WCHS 0 SHCM

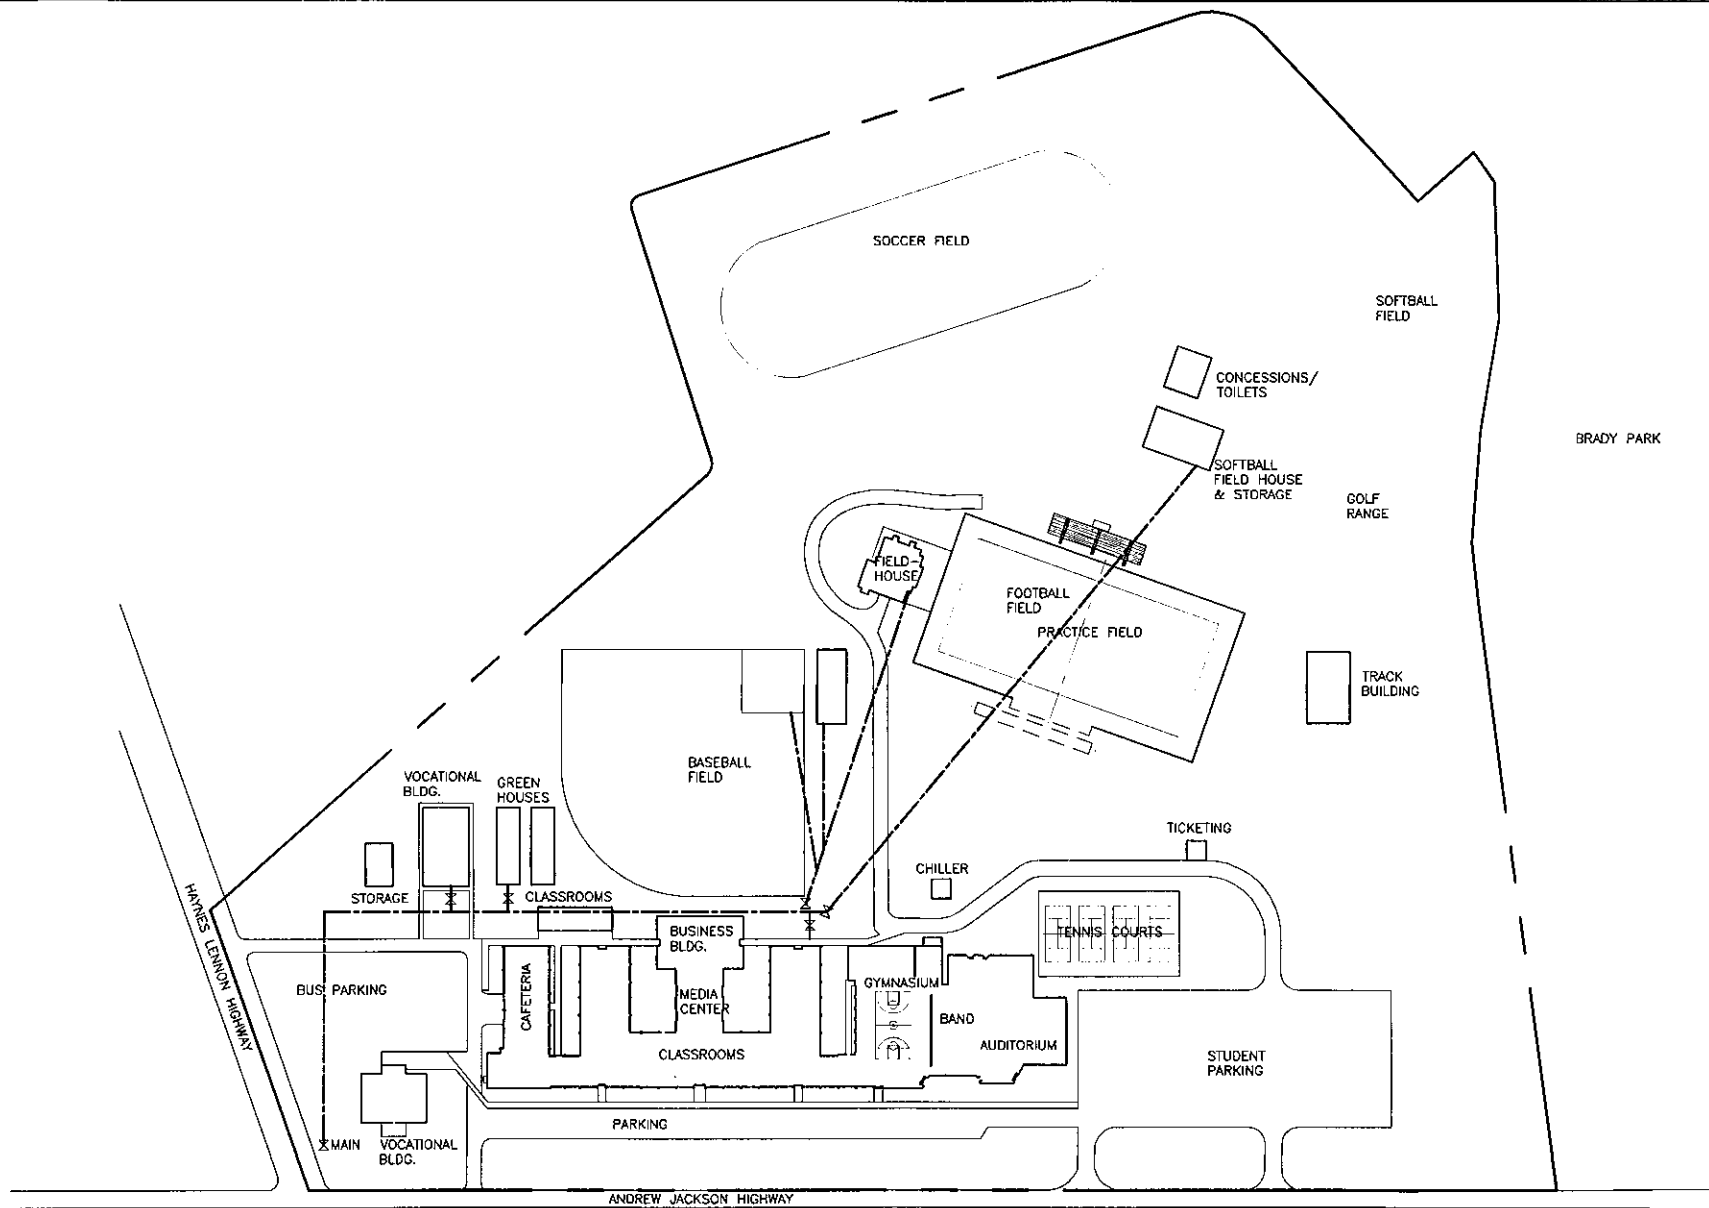

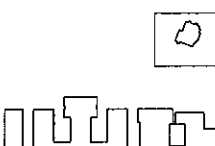
 KEY PLAN	LEGEND		Scale 1"=200'	Acreage of Site 30.65	Heating/Cooling Varies—see plan	Water County	Sewer County	Page 1 of 5	
	 Water Main	 Electrical Panel							
	ASST PRNC Assistant Principal BK STO Book Storage CAF Cafeteria CR Classroom CL Computer Lab ELEC Electrical Equipment J Janitor KIT Kitchen MECH Mechanical Room MC Media Center O Office PRNC Principal RECP Reception	STO Storage TL Toilet WR Work Room RR Restroom TO Time Out CO Conference CDR Corridor DW Dish Washing LIB Library GYM Gymnasium AUD Auditorium PREP Science Prep. Area CHEM Chemical Storage							
			Name of Admin. Unit Columbus County Schools	Name of Building WEST COLUMBUS HIGH SCHOOL	Name of School <u>West Columbus High School</u>		Building No. SITE		Date of Drawing 01-15--16
		FILE NAME: 240-380-SITE		Street Name/No. <u>7294 Andrew Jackson Hwy</u>		Unit and School No. 240-380		Date of Revisions 07-18-16	
				Mail Address <u>Cerro Gordo, NC 28430</u>					


WCHS I

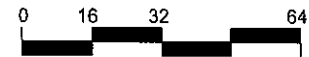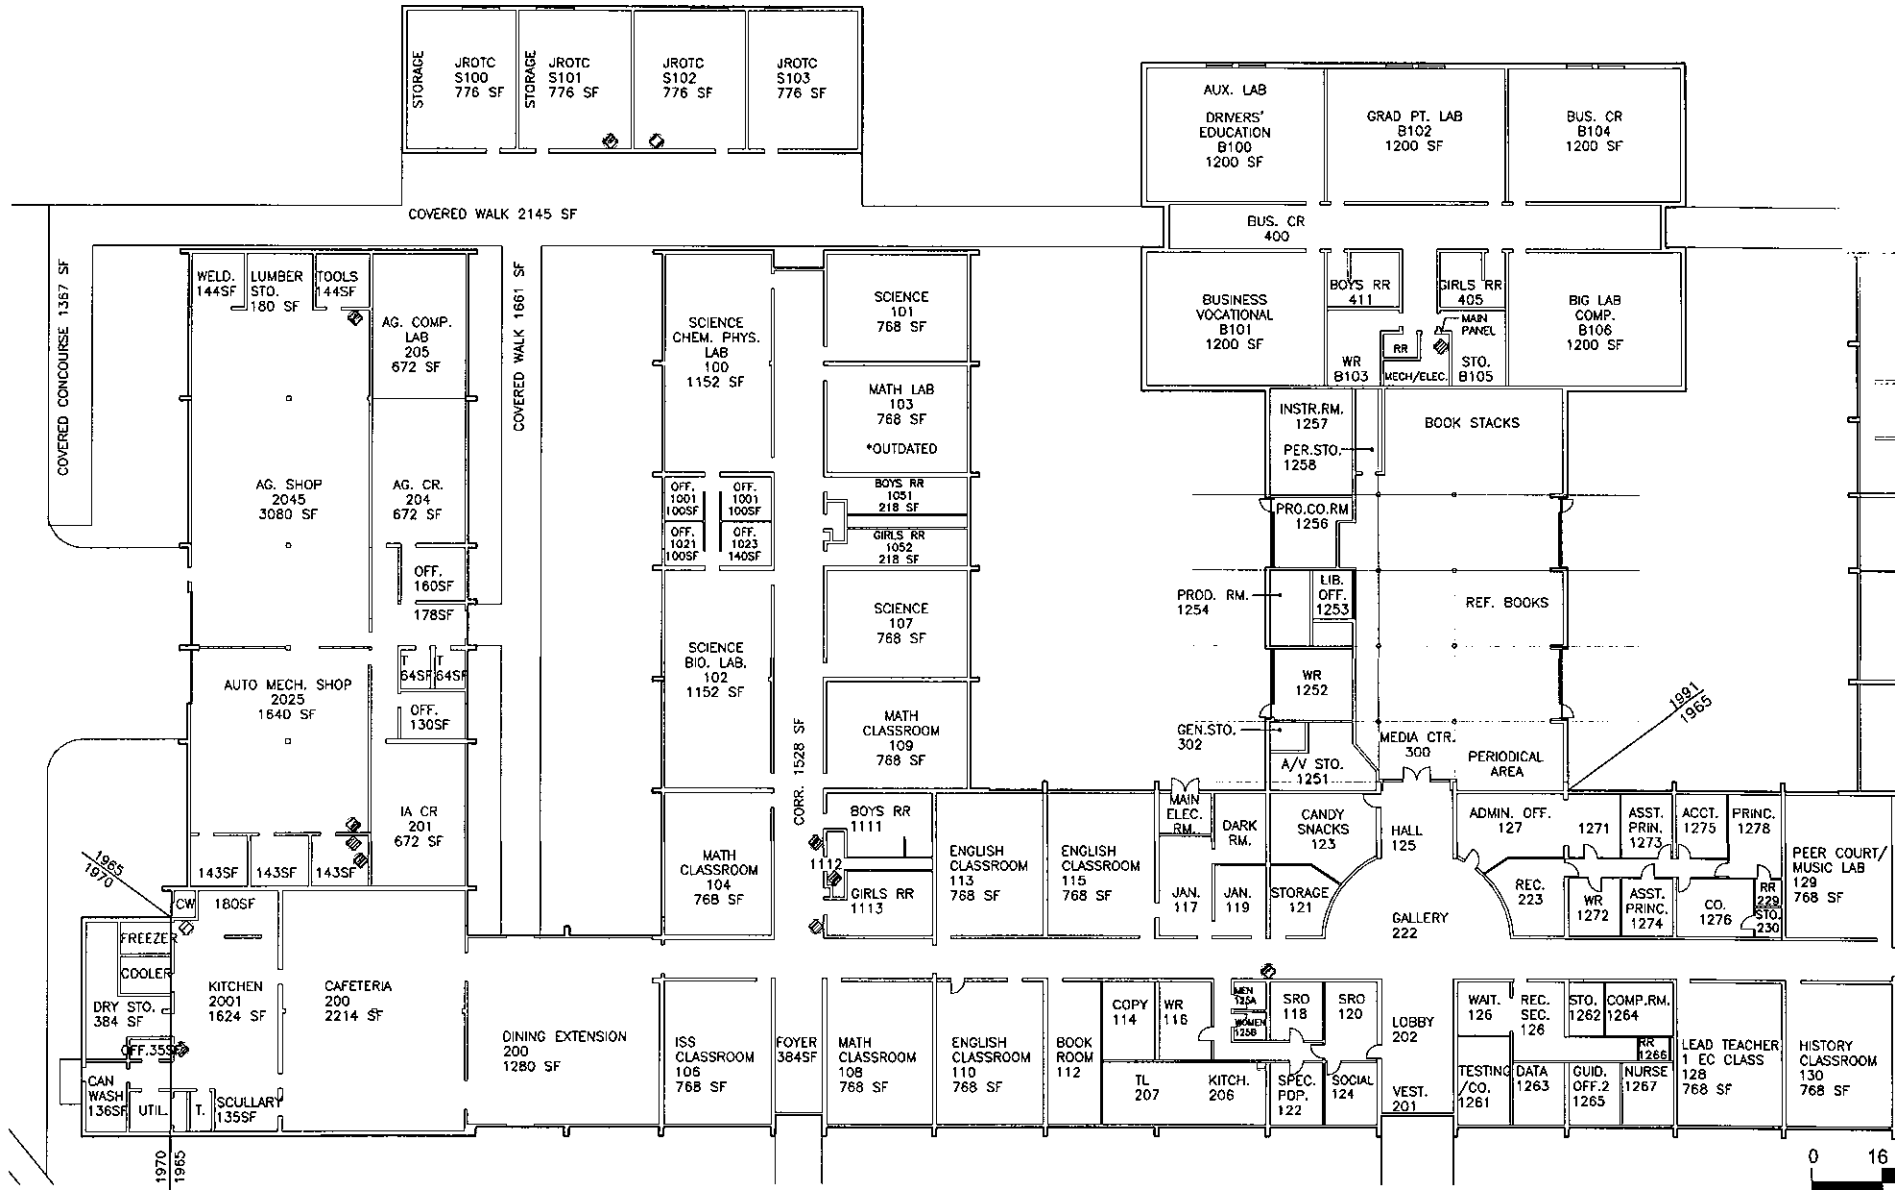


 KEY PLAN	LEGEND	 Water Main	 Electrical Panel	Scale 1/32" = 1'-0"	Acreage of Site 30.65	Heating/Cooling Varies—see plan	Water County	Sewer County	Page 3 of 5
	ASST PRNC BK STO CAF CR CL ELEC J KIT MECH MC O PRNC RECP	Assistant Principal Book Storage Cafeteria Classroom Computer Lab Electrical Equipment Janitor Kitchen Mechanical Room Media Center Office Principal Reception	STO TL WR RR TO CO CORR DW LIB GYM AUD PREP CHEM	Storage Toilet Teacher's Lounge Work Room Restroom Time Out Conference Corridor Dish Washing Library Gymnasium Auditorium Science Prep. Area Chemical Storage	Name of Admin. Unit	Name of Building West Wing	Name of School West Columbus High School	Building No. 001	Date of Drawing 01-18-16
	FILE NAME: 240-380-BLDG001					Street Name/No. 7294 Andrew Jackson Hwy	Unit and School No. 240-380	Date of Revisions 07-18-16	
						Mail Address Cerro Gordo, NC 28430			

WCHS 2

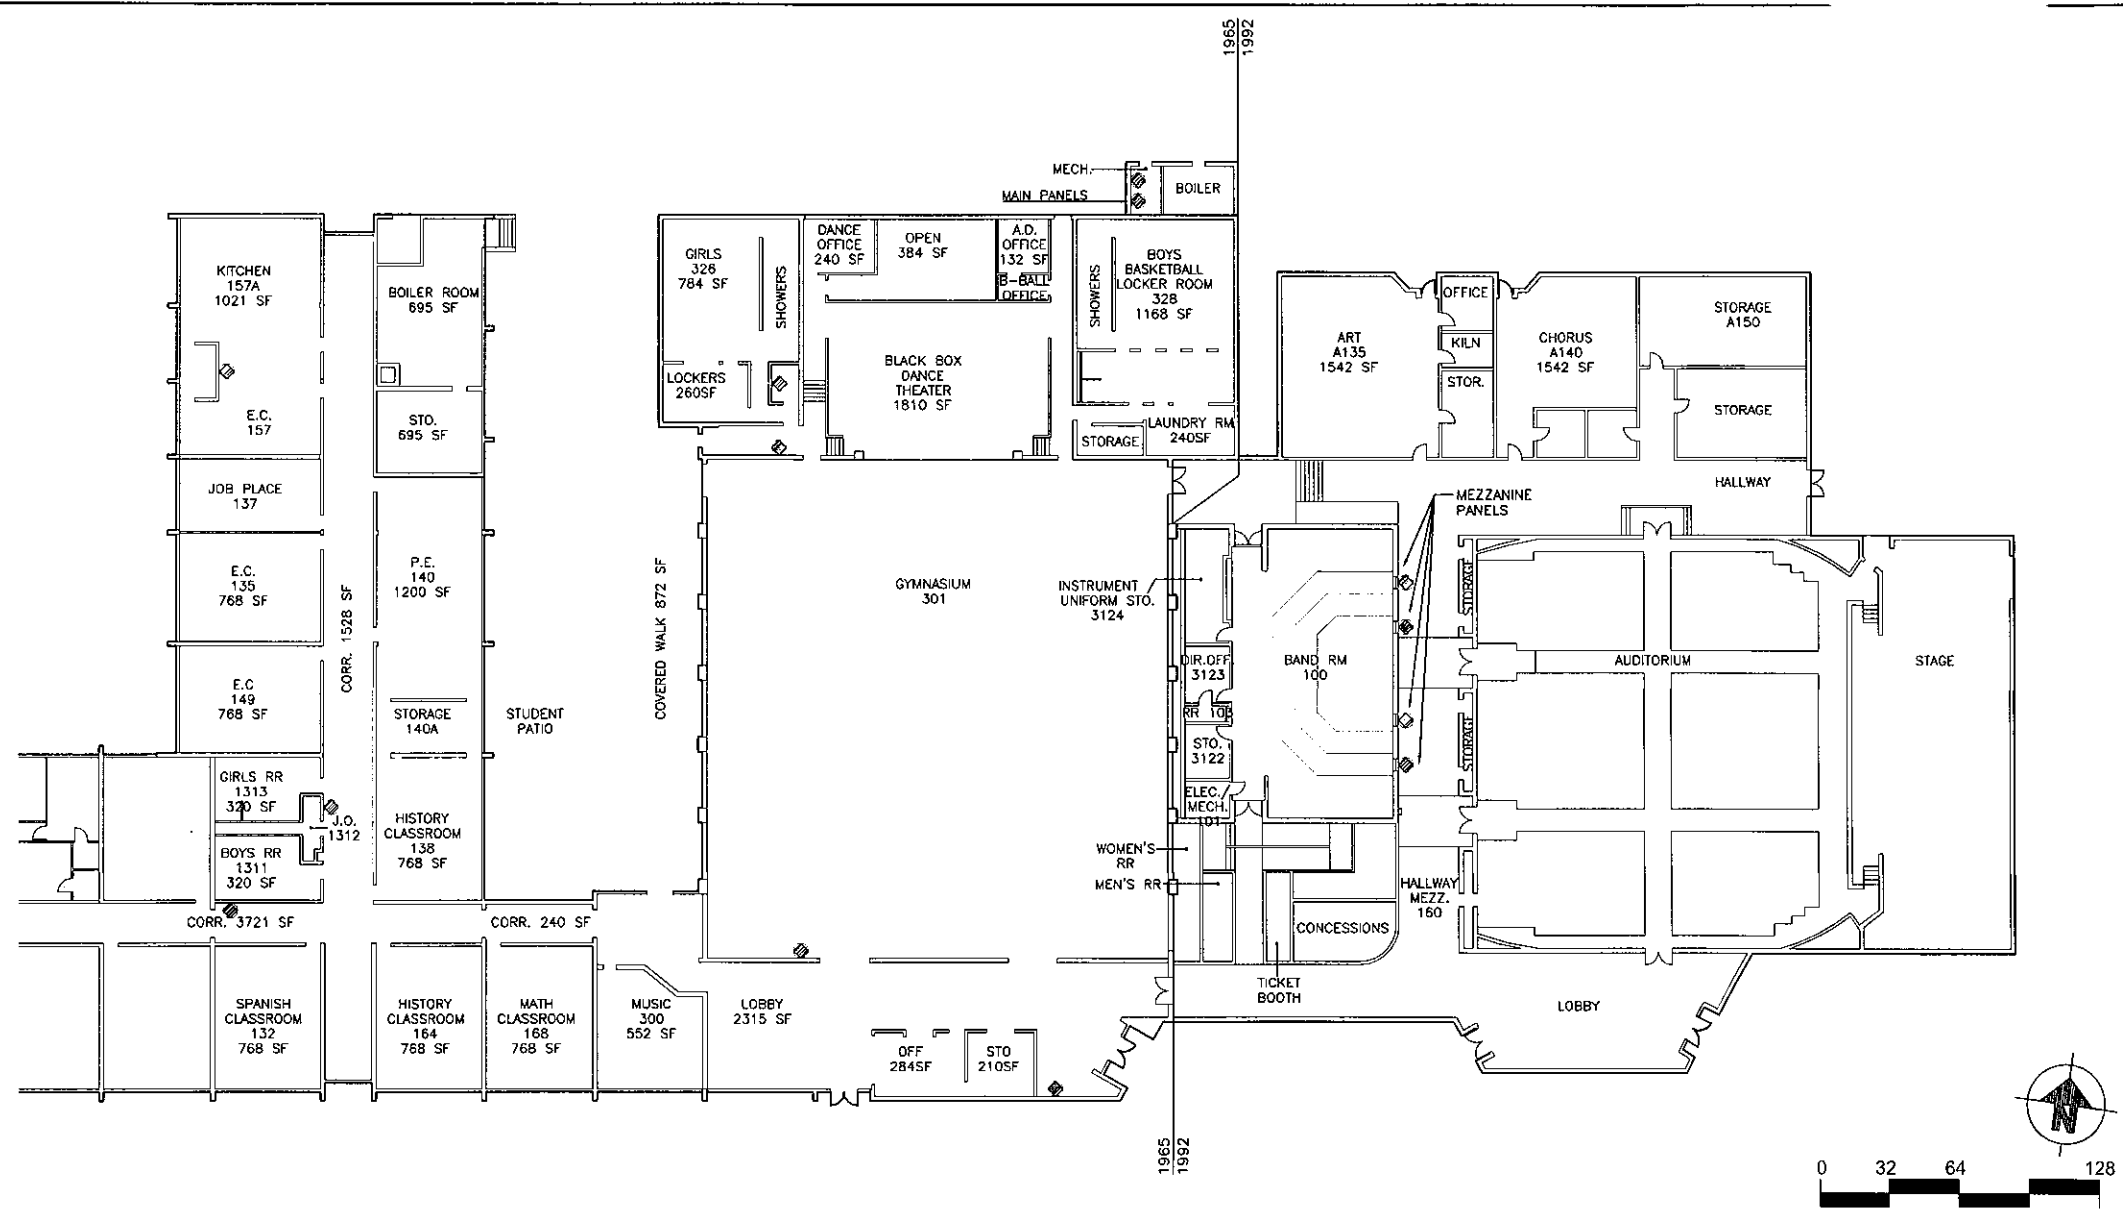


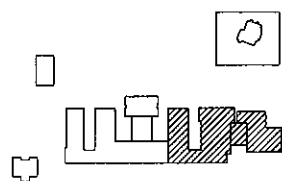 KEY PLAN	LEGEND ASST PRNC Assistant Principal BK STO Book Storage CAF Cafeteria CL Classroom CL Computer Lab ELEC Electrical Equipment J Janitor KIT Kitchen MECH Mechanical Room MC Media Center O Office PRINC Principal RECP Reception X Water Main Electrical Panel STO Storage T Toilet TL Teacher's Lounge WR Work Room RR Restroom TO Time Out CO Conference CORR Corridor DW Dish Washing LIB Library GYM Gymnasium AUD Auditorium PREP Science Prep. Area CHEM Chemical Storage	Scale $\frac{1}{32}''=1'-0''$	Acreage of Site 30.65	Heating/Cooling Varies—See Plan	Water County	Sewer County	Page 4 of 5
		Name of Admin. Unit	Name of Building East Wing	Name of School <u>West Columbus High School</u>	Building No. 001	Date of Drawing 01-18-16	Date of Revisions
		FILE NAME: 240-380--BLDG001		Street Name/No. <u>7294 Andrew Jackson Hwy</u>	Unit and School No. 240-380		
				Mail Address <u>Cerro Gordo, NC 28430</u>			

WCHS 3

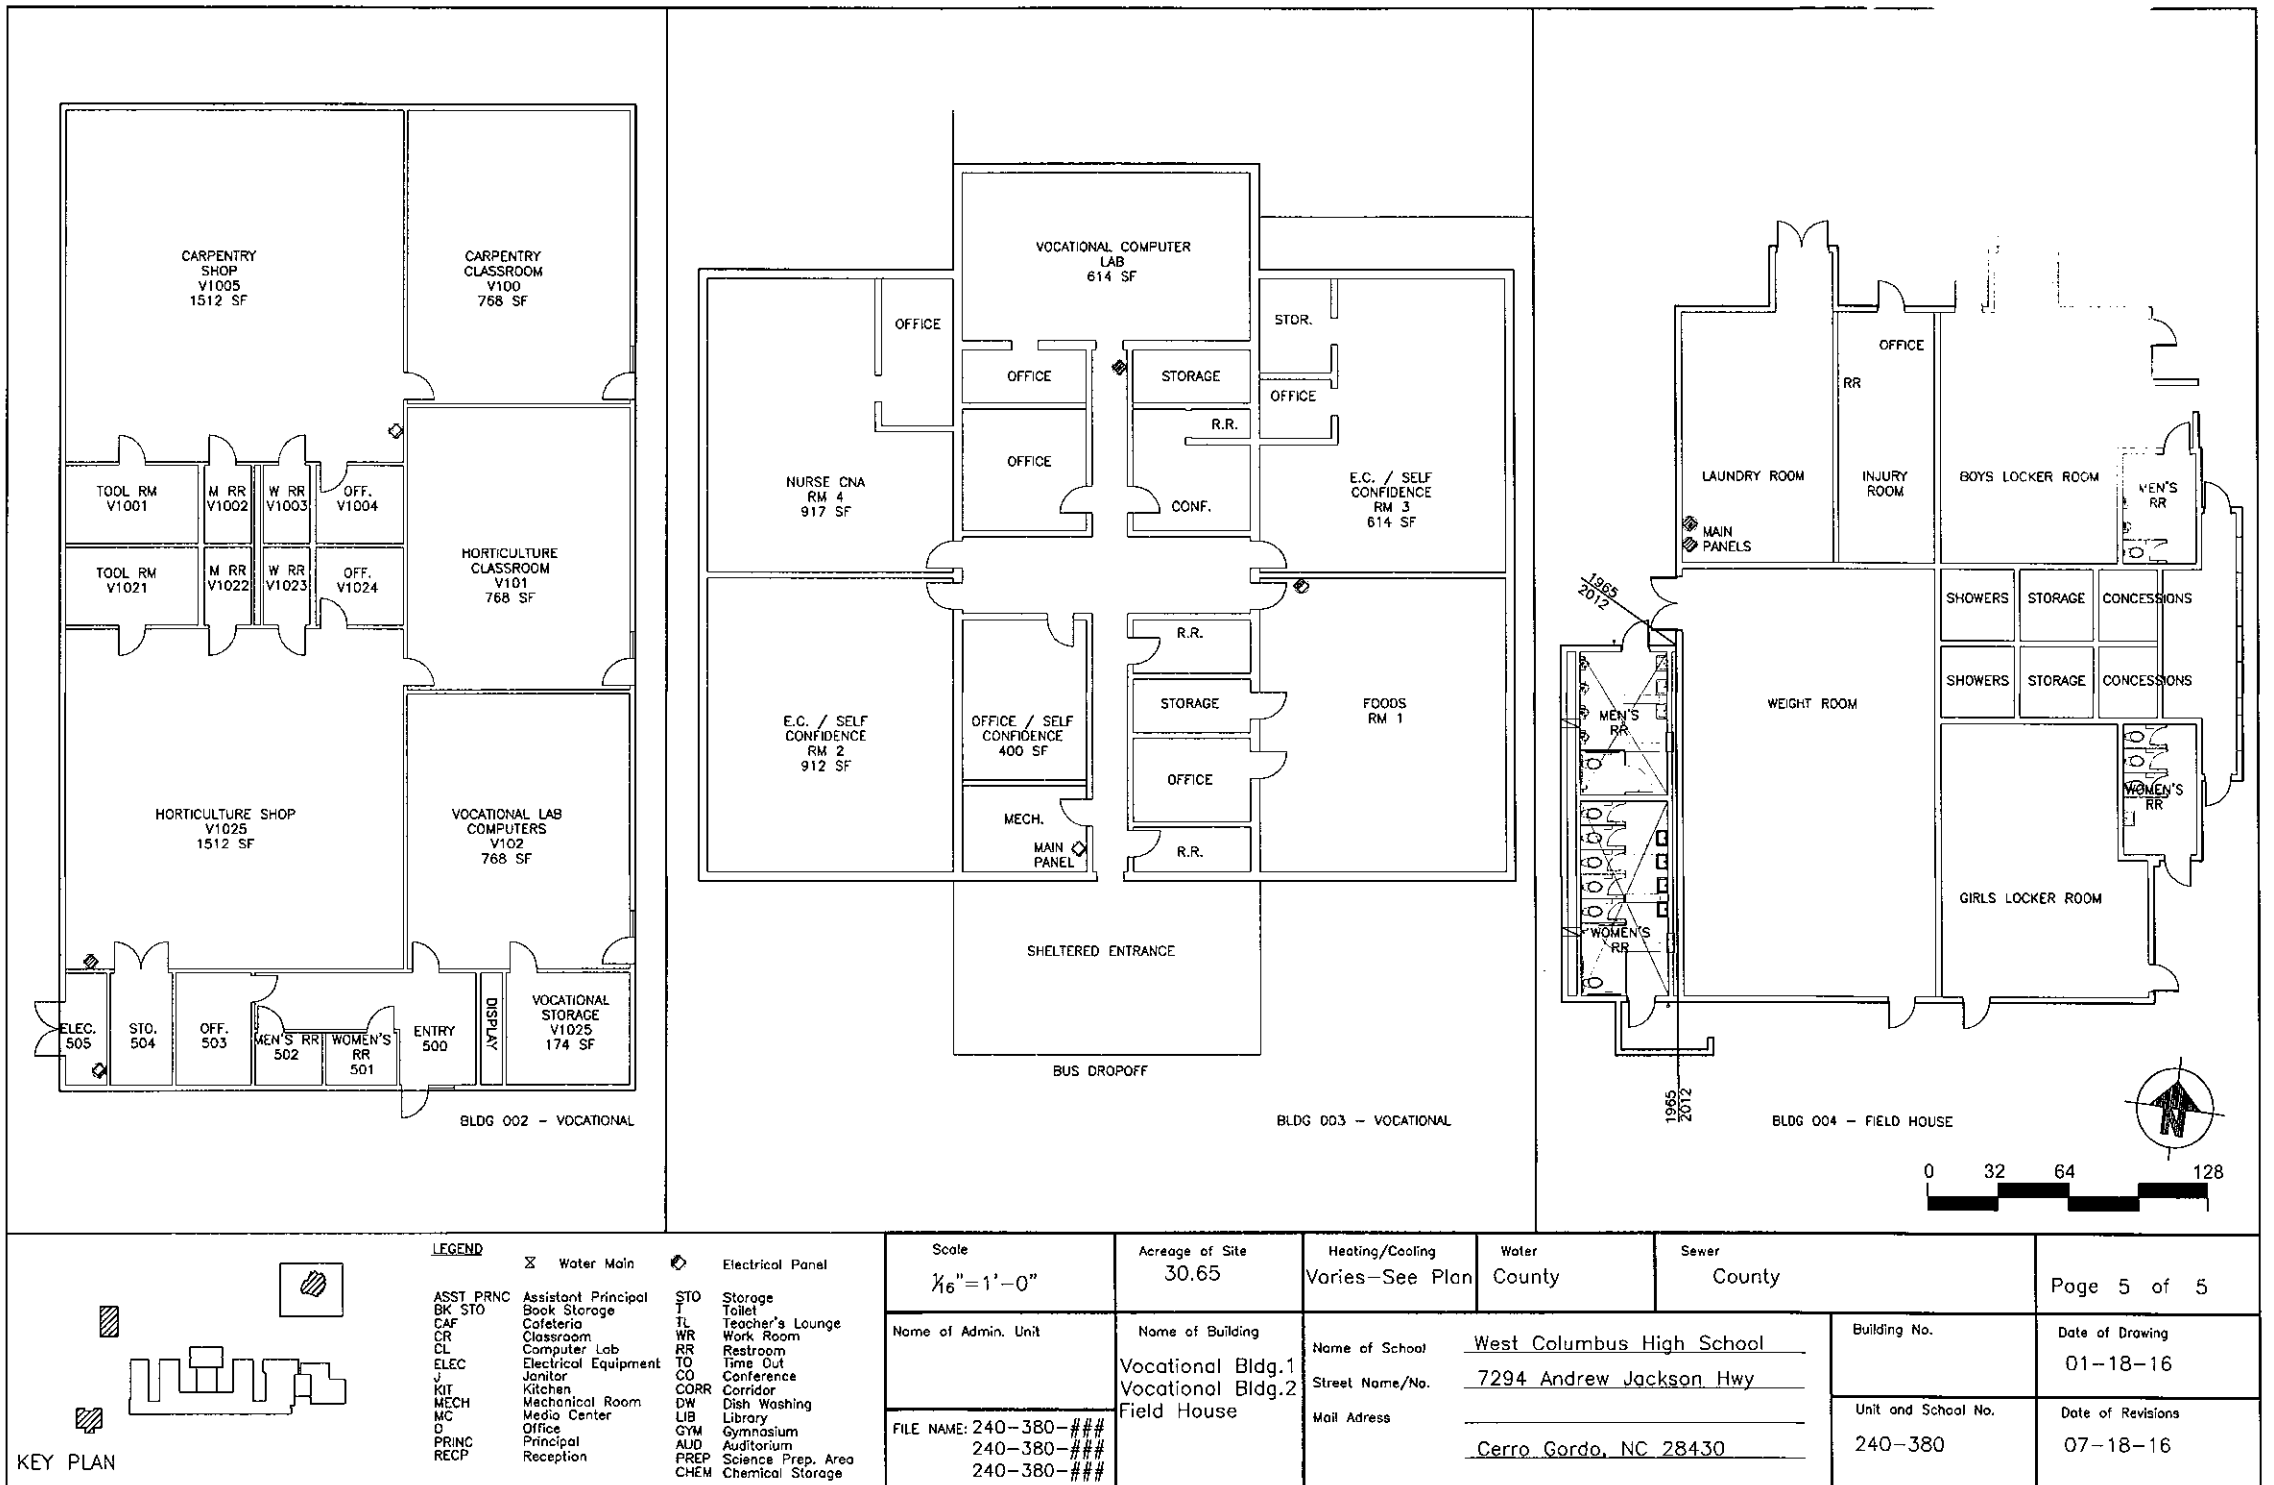

WTES 0


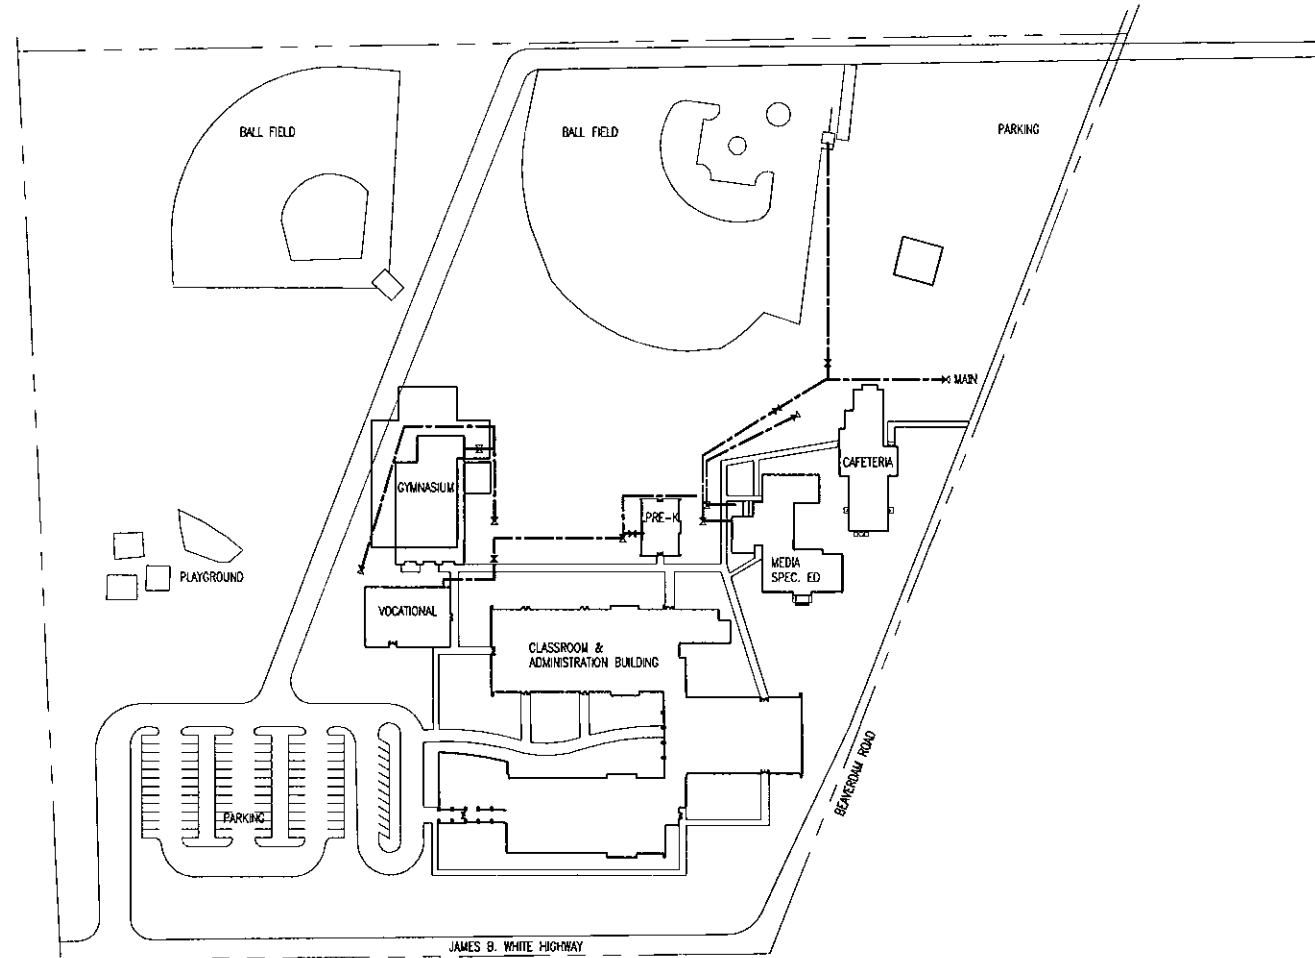


LEGEND

ASST. PRINC.	Assistant Principal	STO	Storage
BK. STO.	Book Storage	T	Toilet
CAF.	Cafeteria	TL	Teacher's Lounge
CL	Classroom	WR	Work Room
CL	Computer Lab	RR	Restroom
ELEC.	Electrical Equipment	TO	Time Out
J	Janitor	CO	Conference
KIT	Kitchen	CORR	Corridor
MECH.	Mechanical Room	DW	Dish Washing
MC	Media Center	LIB	Library
O	Office	GYM	Gymnasium
PRINC.	Principal	AUD	Auditorium
RECP.	Reception	PREP	Science Prep. Area
		CHEM	Chemical Storage


Scale 1"=150'-0"	Acreage of Site 9.47	Heating/Cooling Varies-see plan	Water County	Sewer County	Page 1 of 5
Name of Admin. Unit Columbus County Schools	Name of Building Williams Township School SITE PLAN	Name of School Williams Township School	Building No. 240-388	Date of Drawing 12-15-15	Date of Revisions 07-18-16
FILE NAME: 100-240-SITE		Street Name/No. 10400 James B. White Hwy.	Unit and School No. 240-388		
		Mail Address Whiteville, NC 28472			

WTES 1

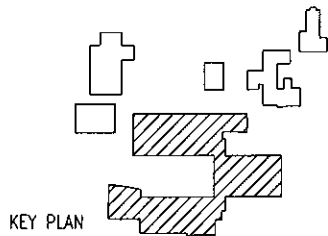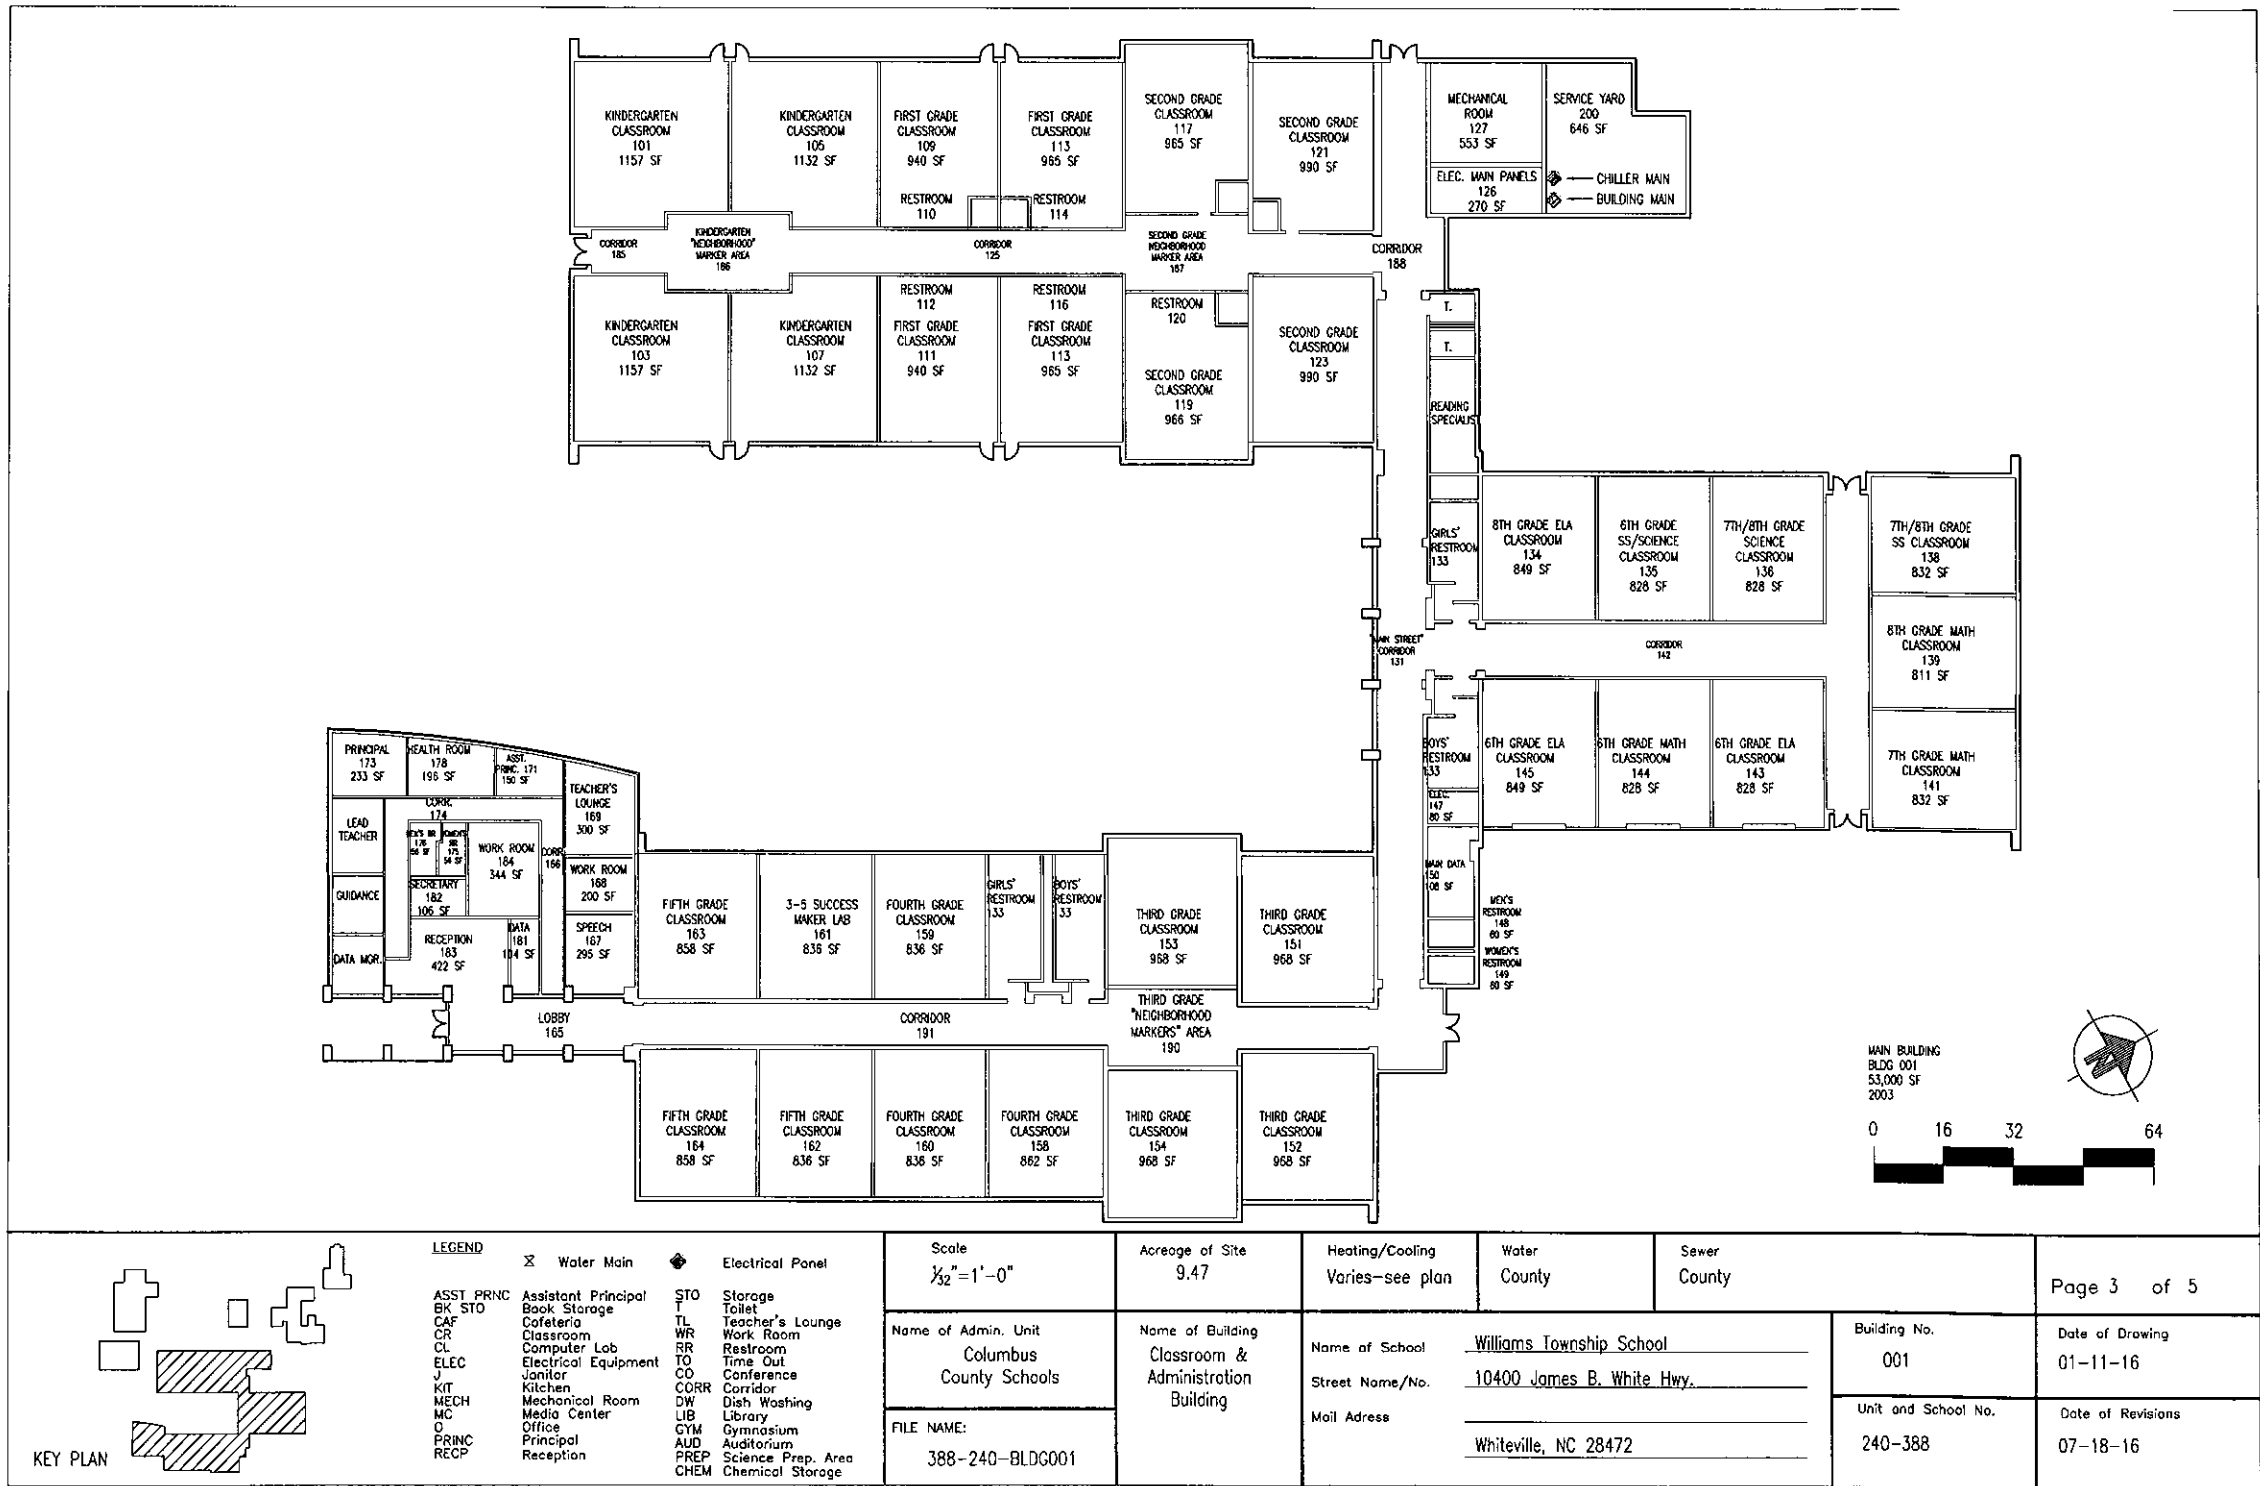


LEGEND			
 Water Main	 Electrical Panel		
ASST PRNC	Assistant Principal	STO	Storage
BK STO	Book Storage	T	Toilet
CAF	Cafeteria	TL	Teacher's Lounge
CR	Classroom	WR	Work Room
CL	Computer Lab	RR	Restroom
ELEC	Electrical Equipment	TO	Time Out
J	Janitor	CO	Conference
KIT	Kitchen	CORR	Corridor
MECH	Mechanical Room	DW	Dish Washing
MC	Media Center	LIB	Library
O	Office	GYM	Gymnasium
PRINC	Principal	AUD	Auditorium
RECP	Reception	PREP	Science Prep. Area
		CHEM	Chemical Storage


WTES 2

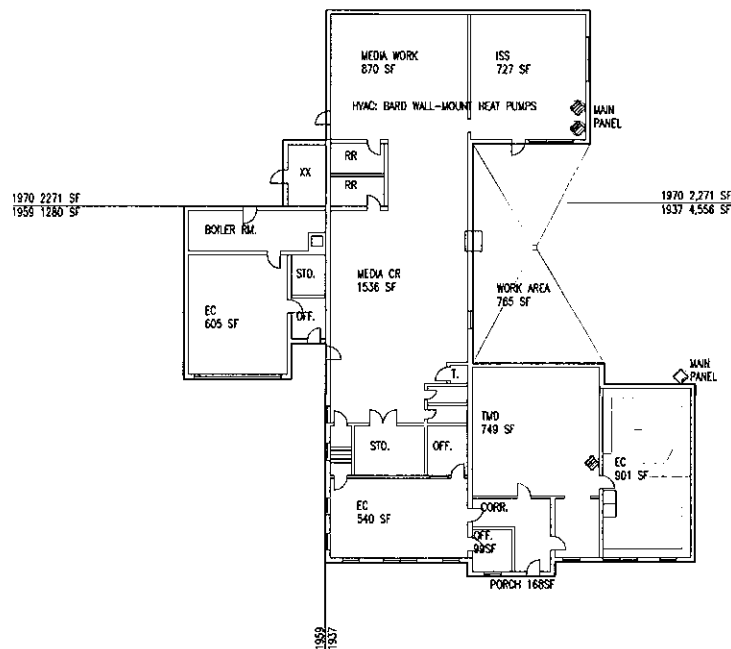



BLOC 002

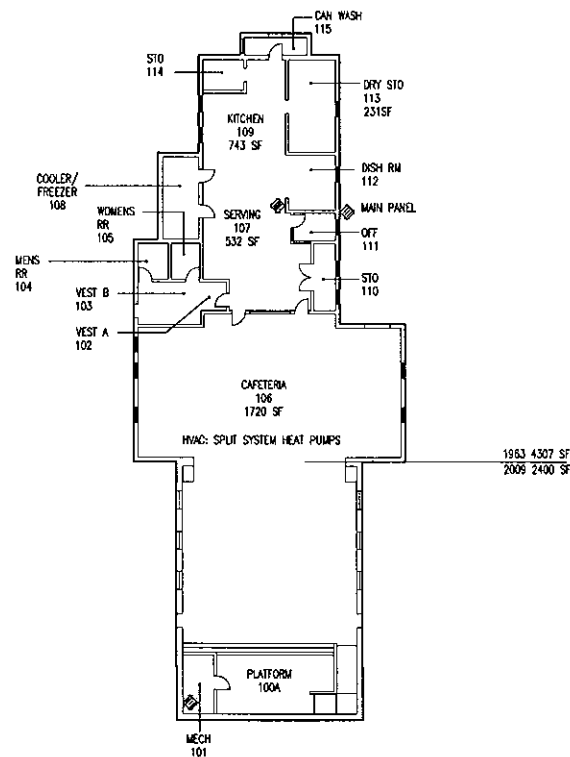

BLDG 003

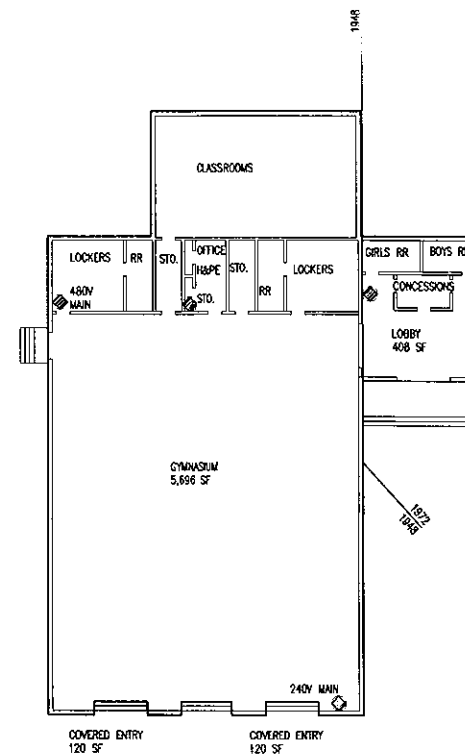

BLDG 004

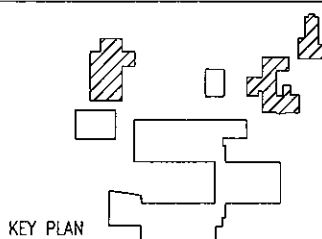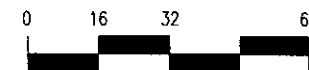


LEGEND


ASST PRNC	Assistant Principal	STO	Storage
BK STO	Book Storage	T	Toilet
CAF	Cafeteria	TL	Teacher's Lounge
CL	Classroom	WR	Work Room
CL	Computer Lab	RR	Restroom
ELEC	Electrical Equipment	TO	Time Out
J	Janitor	CO	Conference
KIT	Kitchen	CORR	Corridor
MECH	Mechanical Room	DW	Dish Washing
MC	Media Center	LIB	Library
O	Office	GYM	Gymnasium
PRINC	Principal	AUD	Auditorium
RECP	Reception	PREP	Science Prep. Area
		CHEM	Chemical Storage

Scale $\frac{1}{32}'' = 1' - 0''$	Acreage of Site 9.47	Heating/Cooling Varies-see plan	Water County	Sewer County	Page 4 of 5
Name of Admin. Unit Columbus County Schools	Name of Building Media / Spec Ed. Cafeteria Gymnasium	Name of School Williams Township School	Building No. 002, 003, 004	Date of Drawing 12-15-15	
FILE NAME: 388-240-BLDG002 388-240-BLDG003 388-240-BLDG004		Street Name/No. 10400 James B. White Hwy.	Unit and School No. 240-388	Date of Revisions 07-18-16	
		Mail Address Whiteville, NC 28472			


WTES 3

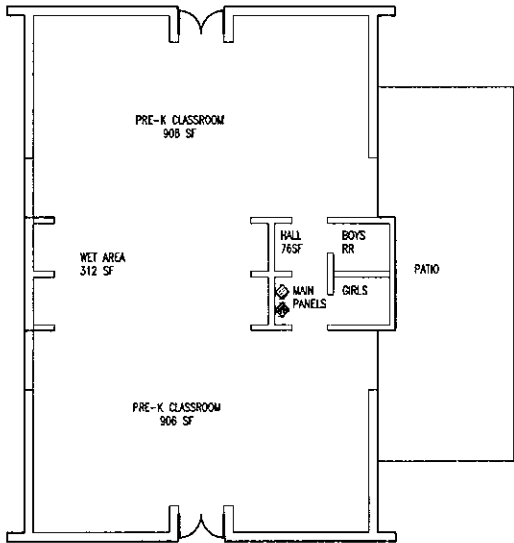

BLDG 005

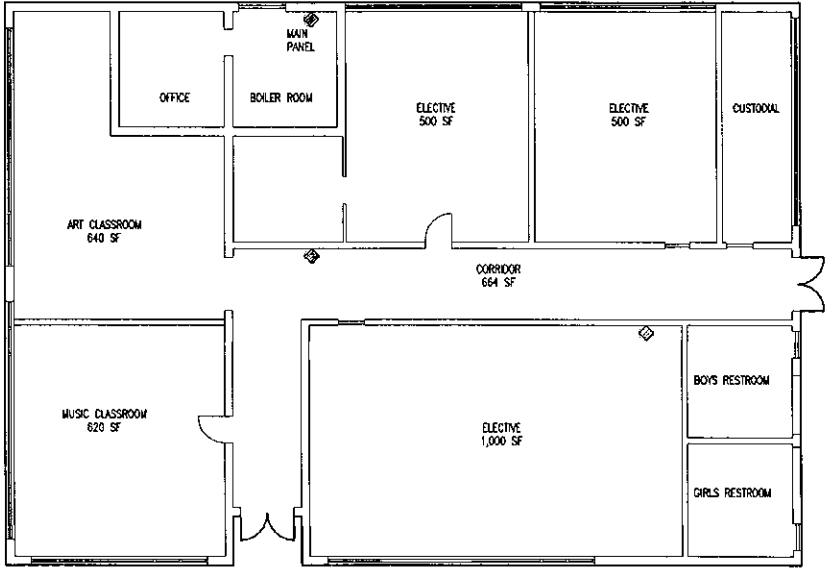

BLDG 006

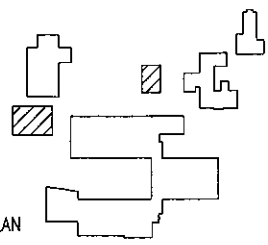

KEY PLAN

LEGEND	
Water Main	Electrical Panel
ASST. PRINC. Assistant Principal	STO T Storage Toilet
BK STO Book Storage	TL Teacher's Lounge
CAF Cafeteria	WR Work Room
CL Classroom	RR Restroom
CL Computer Lab	TO Time Out
ELEC Electrical Equipment	CO Conference
J Janitor	CORR Corridor
KIT Kitchen	DW Dish Washing
MECH Mechanical Room	LIB Library
MC Media Center	CYM Gymnasium
O Office	AUD Auditorium
PRINC Principal	SC Science Prep. Area
RECP Reception	CHEM Chemical Storage

Scale 1/8"=1'-0"	Acreage of Site ###	Heating/Cooling Varies-see plan	Water County	Sewer County	Page 5 of 5
Name of Admin. Unit Columbus County Schools	Name of Building Pre-K Classroom Bldg. Classroom Bldg.	Name of School Williams Township School	Building No. 005, 006	Date of Drawing 12-15-15	
FILE NAME: 388-240-BLDG005 388-240-BLDG006		Street Name/No. 10400 James B. White Hwy.	Unit and School No. 240-388	Date of Revisions 07-18-16	
		Mail Address Whiteville, NC 28472			